

Dealer: GORMAN

Approved By:


Date:

Customer: DEMO

21-TW GK690


Sheet

A

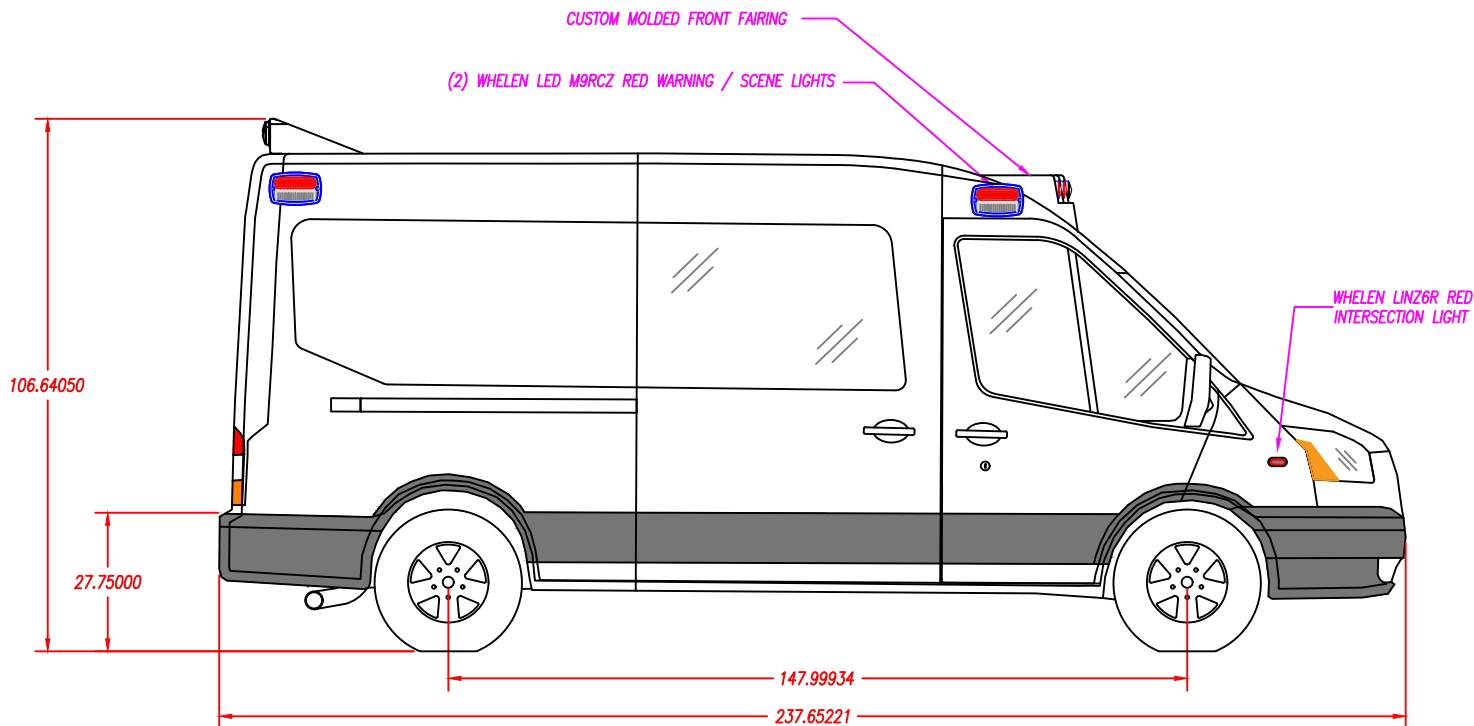

THIS DRAWING AND THE INFORMATION CONTAINED HEREON ARE THE EXCLUSIVE PROPERTY OF MEDIX SPECIALTY VEHICLES, INC. IT SHALL NOT BE COPIED OR DUPLICATED IN ANY MANNER, NOR SHALL IT BE SUBMITTED TO OUTSIDE PARTIES FOR EXAMINATION WITHOUT WRITTEN CONSENT BY MEDIX SPECIALTY VEHICLES, INC.

FORD TRANSIT FORD TRANSIT TYPE II		
DESCRIPTION: CURB SIDE EXTERIOR		
DRAWN BY: I. STANSBURY	DATE CREATED: 1/5/2022	SCALE: 5/16"=1'
REVISED BY:	DATE REVISED:	REVISION:
Note: Drawings are for reference only, measurements may vary from actual product.		



MEDIX
SPECIALTY VEHICLES, INC.

3008 MOBILE DRIVE
ELKHART, IN 46514
PH: 574-266-0911
FAX: 574-266-6669

"LET US SHOW YOU THE MEDIX DIFFERENCE"
WWW.MEDIXAMBULANCE.COM

Dealer: GORMAN


Approved By:

Date:

Customer: DEMO

21-TW GK690

Sheet
B

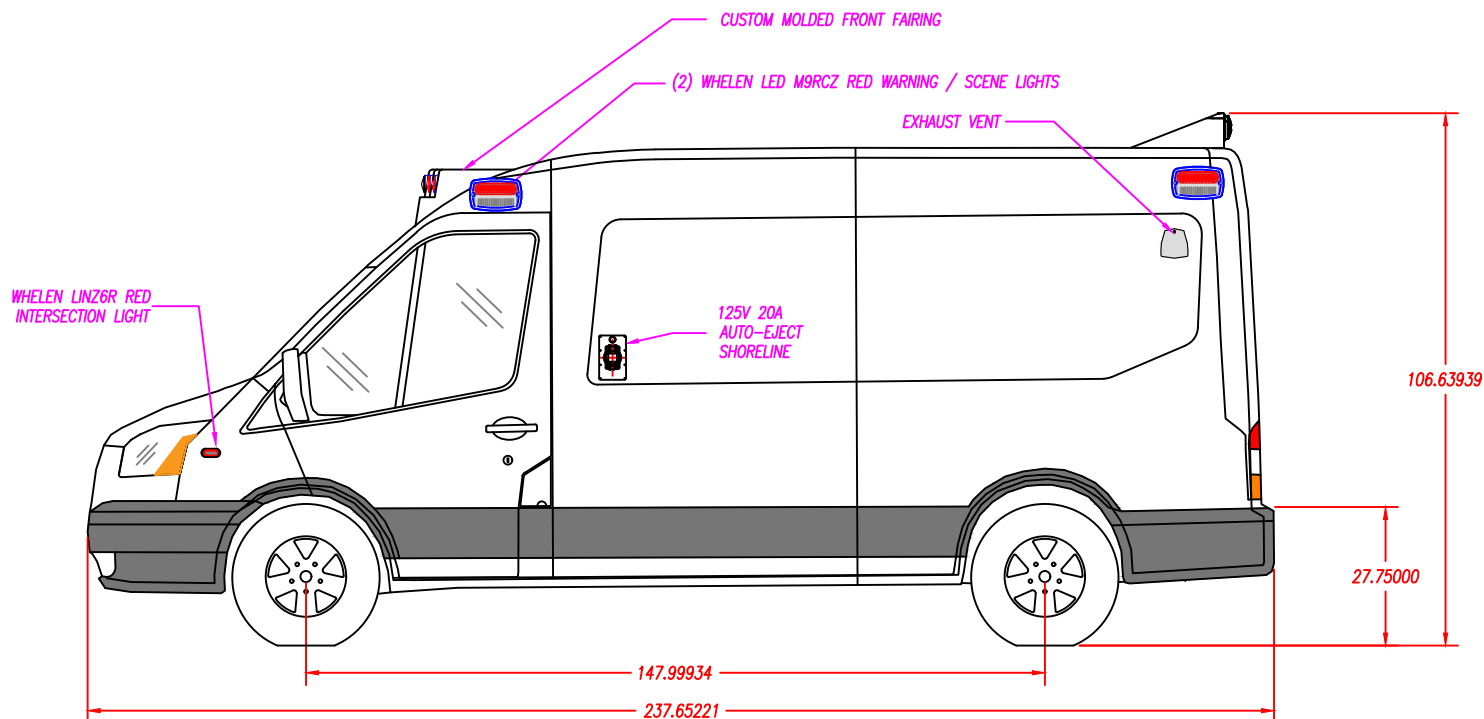

THIS DRAWING AND THE INFORMATION CONTAINED HEREON ARE THE EXCLUSIVE PROPERTY OF MEDIX SPECIALTY VEHICLES, INC. IT SHALL NOT BE COPIED OR DUPLICATED IN ANY MANNER, NOR SHALL IT BE SUBMITTED TO OUTSIDE PARTIES FOR EXAMINATION WITHOUT WRITTEN CONSENT BY MEDIX SPECIALTY VEHICLES, INC.

FORD TRANSIT FORD TRANSIT TYPE II		
DESCRIPTION: STREET SIDE EXTERIOR		
DRAWN BY: I. STANSBURY	DATE CREATED: 1/5/2022	SCALE: 5/16"=1'
REVISED BY:	DATE REVISED:	REVISION:
Note: Drawings are for reference only, measurements may vary from actual product.		



MEDIX
SPECIALTY VEHICLES, INC.

3008 MOBILE DRIVE
ELKHART, IN 46514
PH: 574-266-0911
FAX: 574-266-6669

"LET US SHOW YOU THE MEDIX DIFFERENCE"
WWW.MEDIXAMBULANCE.COM

Dealer: GORMAN


Approved By:

Date:

Customer: DEMO

21-TW GK690

Sheet
C

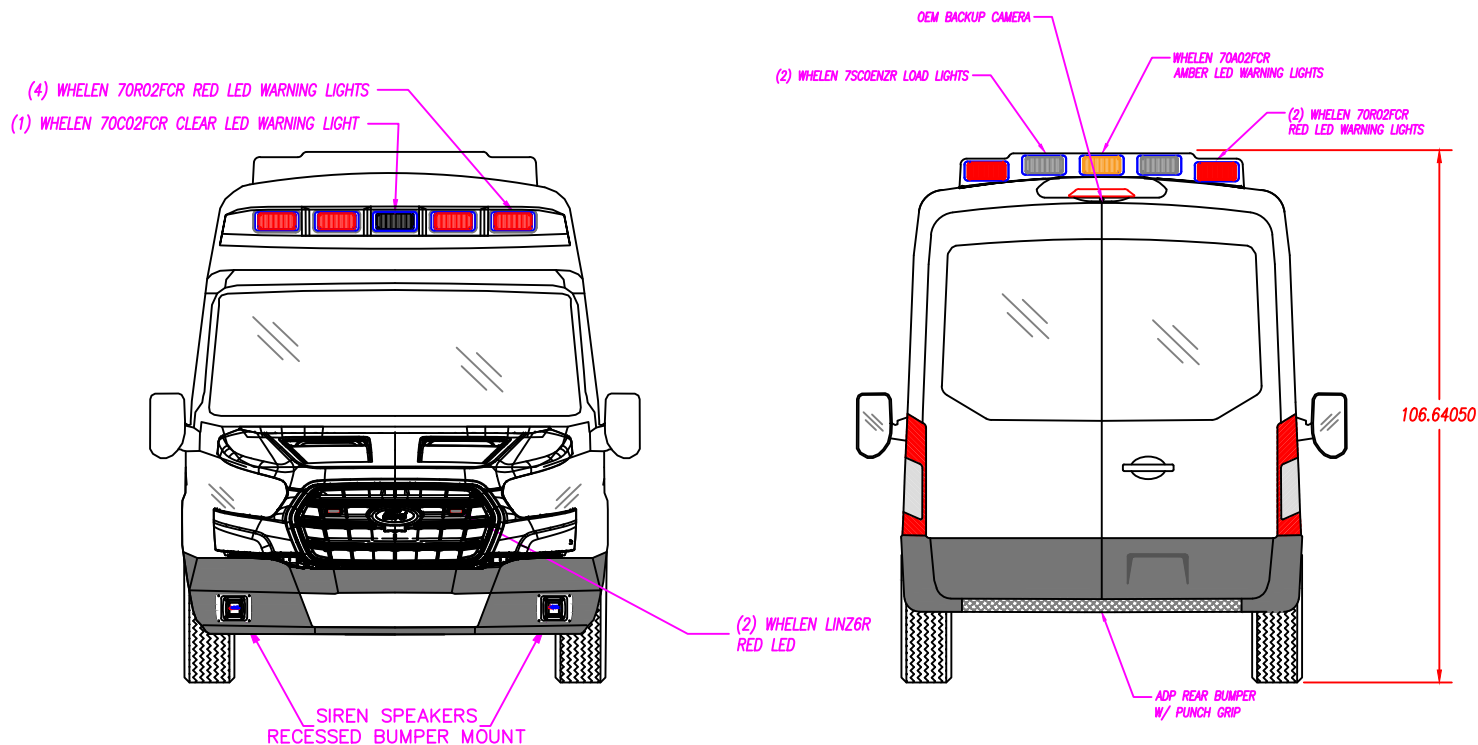

THIS DRAWING AND THE INFORMATION CONTAINED HEREON ARE THE EXCLUSIVE PROPERTY OF MEDIX SPECIALTY VEHICLES, INC. IT SHALL NOT BE COPIED OR DUPLICATED IN ANY MANNER, NOR SHALL IT BE SUBMITTED TO OUTSIDE PARTIES FOR EXAMINATION WITHOUT WRITTEN CONSENT BY MEDIX SPECIALTY VEHICLES, INC.

FORD TRANSIT FORD TRANSIT TYPE II		
DESCRIPTION: FRONT & REAR EXTERIOR		
DRAWN BY: I. STANSBURY	DATE CREATED: 1/5/2022	SCALE: 5/16"=1'
REVISED BY:	DATE REVISED:	REVISION:
Note: Drawings are for reference only, measurements may vary from actual product.		



MEDIX 3008 MOBILE DRIVE
 ELKHART, IN 46514
 PH: 574-266-0911
 SPECIALTY VEHICLES, INC. FAX: 574-266-6669
 "LET US SHOW YOU THE MEDIX DIFFERENCE"
 WWW.MEDIXAMBULANCE.COM

Dealer: GORMAN


Approved By:

Date:

Customer: DEMO

21-TW GK690

Sheet
D

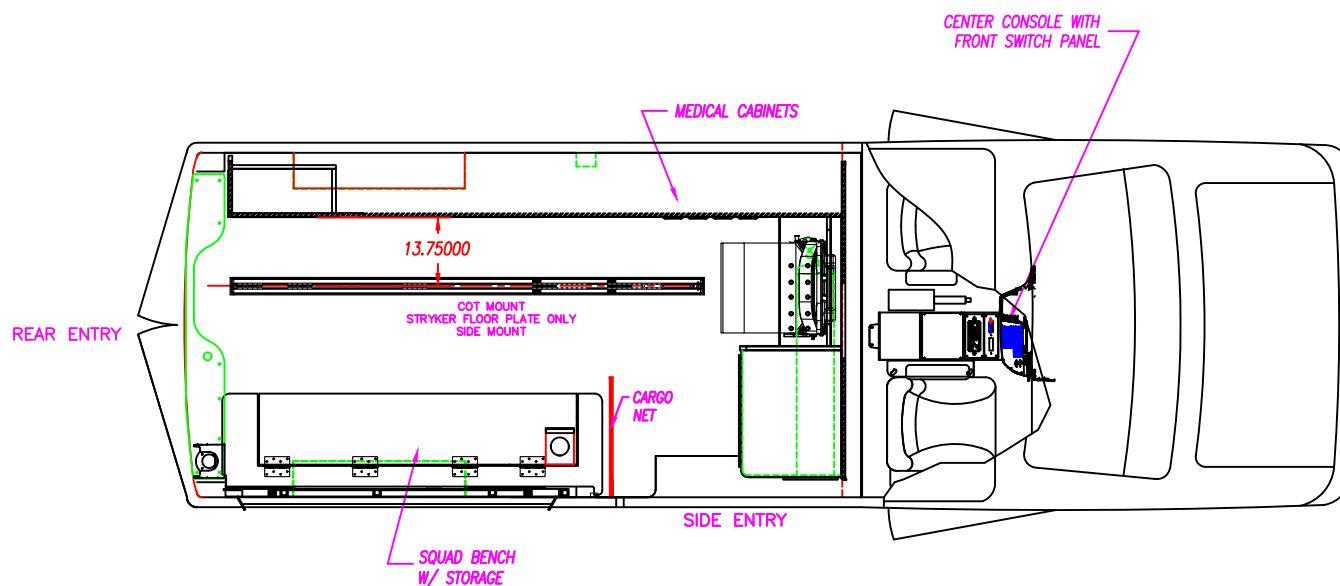

THIS DRAWING AND THE INFORMATION CONTAINED HEREON ARE THE EXCLUSIVE PROPERTY OF MEDIX SPECIALTY VEHICLES, INC. IT SHALL NOT BE COPIED OR DUPLICATED IN ANY MANNER, NOR SHALL IT BE SUBMITTED TO OUTSIDE PARTIES FOR EXAMINATION WITHOUT WRITTEN CONSENT BY MEDIX SPECIALTY VEHICLES, INC.

FORD TRANSIT FORD TRANSIT TYPE II		
DESCRIPTION: PATIENT AREA PLAN		
DRAWN BY: I. STANSBURY	DATE CREATED: 1/5/2022	SCALE: 5/16"=1'
REVISED BY:	DATE REVISED:	REVISION:
Note: Drawings are for reference only, measurements may vary from actual product.		



MEDIX
SPECIALTY VEHICLES, INC.

3008 MOBILE DRIVE
ELKHART, IN 46514
PH: 574-266-0911
FAX: 574-266-6669

"LET US SHOW YOU THE MEDIX DIFFERENCE"
WWW.MEDIXAMBULANCE.COM

Dealer: GORMAN


Approved By:

Date:

Customer: DEMO

21-TW GK690

Sheet
E

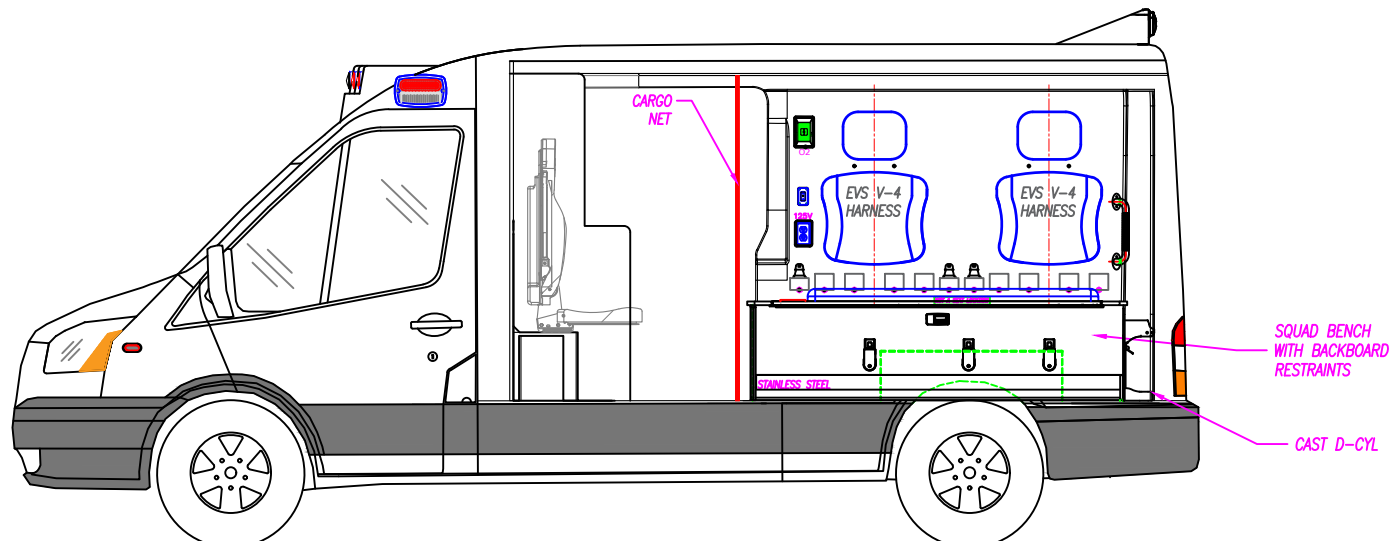

THIS DRAWING AND THE INFORMATION CONTAINED HEREON ARE THE EXCLUSIVE PROPERTY OF MEDIX SPECIALTY VEHICLES, INC. IT SHALL NOT BE COPIED OR DUPLICATED IN ANY MANNER, NOR SHALL IT BE SUBMITTED TO OUTSIDE PARTIES FOR EXAMINATION WITHOUT WRITTEN CONSENT BY MEDIX SPECIALTY VEHICLES, INC.

FORD TRANSIT FORD TRANSIT TYPE II		
DESCRIPTION: CURB SIDE CUT AWAY VIEW		
DRAWN BY: I. STANSBURY	DATE CREATED: 1/5/2022	SCALE: 5/16"=1'
REVISED BY:	DATE REVISED:	REVISION:
Note: Drawings are for reference only, measurements may vary from actual product.		


MEDIX
 SPECIALTY VEHICLES, INC.

3008 MOBILE DRIVE
 ELKHART, IN 46514
 PH: 574-266-0911
 FAX: 574-266-6669

"LET US SHOW YOU THE MEDIX DIFFERENCE"
WWW.MEDIXAMBULANCE.COM

Dealer: GORMAN



Approved By:

Date:

Customer: DEMO

21-TW GK690

Sheet
F

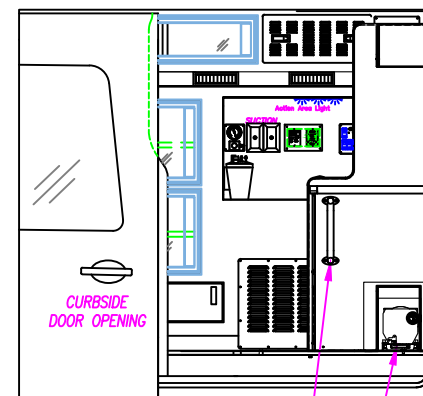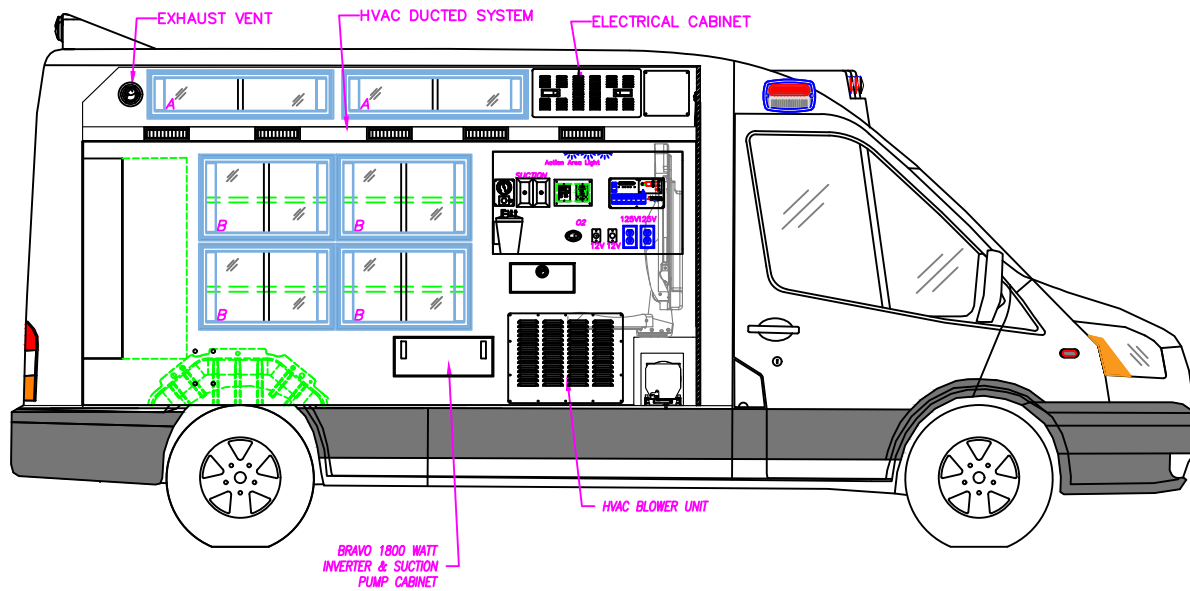

INTERIOR CABINET STORAGE

ITEM	HEIGHT	WIDTH	DEPTH	SPECIAL NOTE
A	7 3/4"	35 1/4"	8 3/8"	46-104573
B	15"	24 3/4"	10 1/8"	46-104572

THIS DRAWING AND THE INFORMATION CONTAINED HEREON ARE THE EXCLUSIVE PROPERTY OF MEDIX SPECIALTY VEHICLES, INC. IT SHALL NOT BE COPIED OR DUPLICATED IN ANY MANNER, NOR SHALL IT BE SUBMITTED TO OUTSIDE PARTIES FOR EXAMINATION WITHOUT WRITTEN CONSENT BY MEDIX SPECIALTY VEHICLES, INC.

FORD TRANSIT
FORD TRANSIT TYPE II

DESCRIPTION: STREET SIDE CUT AWAY VIEW

DRAWN BY: I. STANSBURY	DATE CREATED: 1/5/2022	SCALE: 5/16"=1'
REVISED BY:	DATE REVISED:	REVISION:

Note: Drawings are for reference only, measurements may vary from actual product.

MEDIX SPECIALTY VEHICLES, INC.

3008 MOBILE DRIVE
ELKHART, IN 46514
PH: 574-266-0911
FAX: 574-266-6669

"LET US SHOW YOU THE MEDIX DIFFERENCE"
WWW.MEDIXAMBULANCE.COM

Dealer: GORMAN

Approved By:



Date:

Customer: DEMO

21-TW GK690

Sheet

G

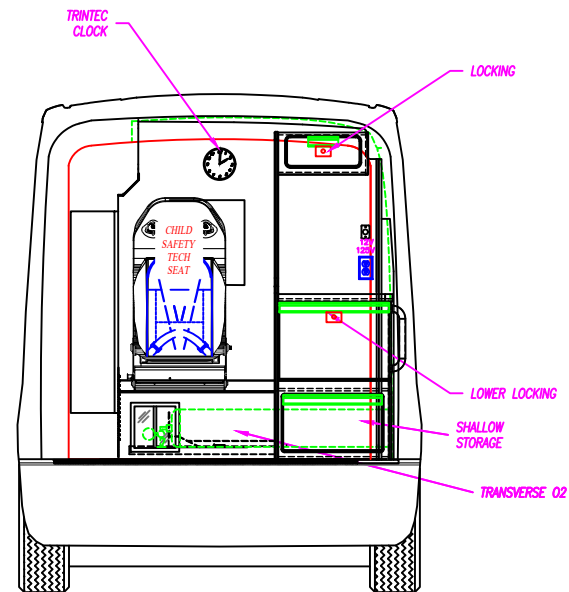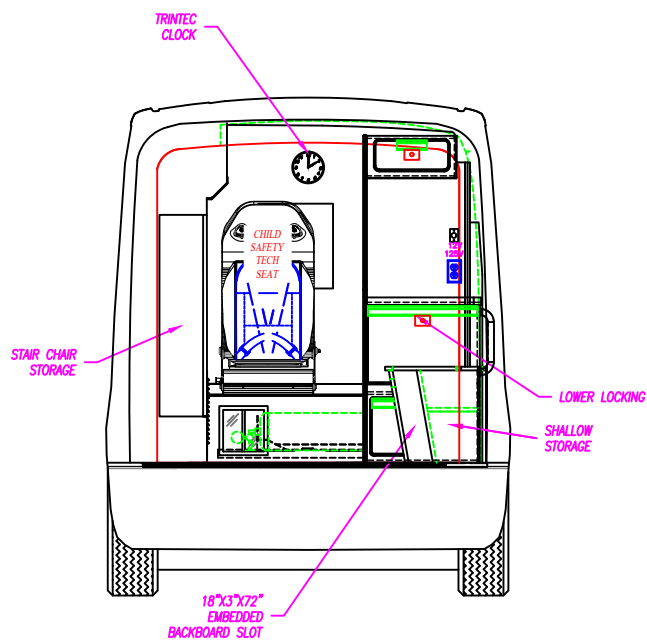

THIS DRAWING AND THE INFORMATION CONTAINED HEREON ARE THE EXCLUSIVE PROPERTY OF MEDIX SPECIALTY VEHICLES, INC. IT SHALL NOT BE COPIED OR DUPLICATED IN ANY MANNER, NOR SHALL IT BE SUBMITTED TO OUTSIDE PARTIES FOR EXAMINATION WITHOUT WRITTEN CONSENT BY MEDIX SPECIALTY VEHICLES, INC.

FORD TRANSIT FORD TRANSIT TYPE II		
FRONT ELEVATION		
DESCRIPTION:		
DRAWN BY: I. STANSBURY	DATE CREATED: 1/5/2022	SCALE: 5/16"=1'
REVISED BY:	DATE REVISED:	REVISION:
Note: Drawings are for reference only, measurements may vary from actual product.		



MEDIX
SPECIALTY VEHICLES, INC.

3008 MOBILE DRIVE
ELKHART, IN 46514
PH: 574-266-0911
FAX: 574-266-6669

"LET US SHOW YOU THE MEDIX DIFFERENCE"
WWW.MEDIXAMBULANCE.COM

Dealer: GORMAN


Approved By:

Date:

Customer: DEMO

21-TW GK690

Sheet
H

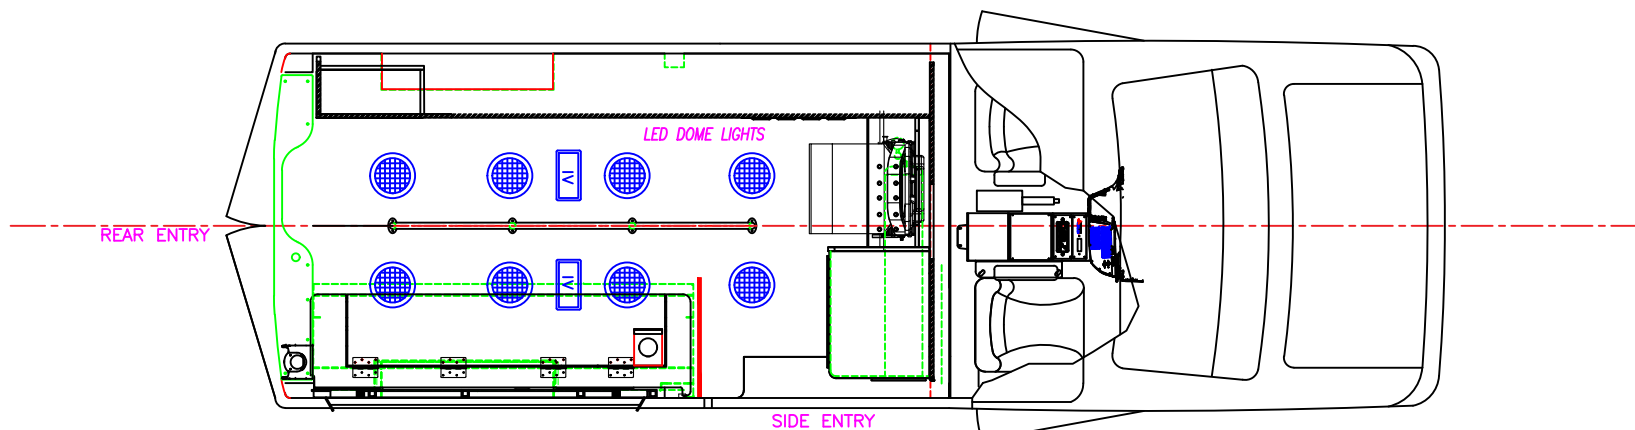

THIS DRAWING AND THE INFORMATION CONTAINED HEREON ARE THE EXCLUSIVE PROPERTY OF MEDIX SPECIALTY VEHICLES, INC. IT SHALL NOT BE COPIED OR DUPLICATED IN ANY MANNER, NOR SHALL IT BE SUBMITTED TO OUTSIDE PARTIES FOR EXAMINATION WITHOUT WRITTEN CONSENT BY MEDIX SPECIALTY VEHICLES, INC.

FORD TRANSIT FORD TRANSIT TYPE II		
DESCRIPTION: CEILING LAYOUT		
DRAWN BY: I. STANSBURY	DATE CREATED: 1/5/2022	SCALE: 5/16"=1'
REVISED BY:	DATE REVISED:	REVISION:
Note: Drawings are for reference only, measurements may vary from actual product.		

MEDIX 3008 MOBILE DRIVE
ELKHART, IN 46514
PH: 574-266-0911
SPECIALTY VEHICLES, INC. FAX: 574-266-6669
"LET US SHOW YOU THE MEDIX DIFFERENCE"
WWW.MEDIXAMBULANCE.COM