


Dealer: GORMAN	Approved By:	Date:	Customer: DEMO	22-90980	Sheet A
-----------------------	---------------------	--------------	-----------------------	----------	-------------------

ALL COMPARTMENT & ENTRY DOORS TO HAVE POWER LOCKS, WIRE TO OEM
 ALL WARNING, SCENE, AND TAIL LIGHTS TO HAVE CHROME BEZELS
 ALL GREEN DIMENSIONS ARE TAKEN FROM EDGE OF WALL
 SURFACE PRIOR TO CORNER CAP BEING APPLIED

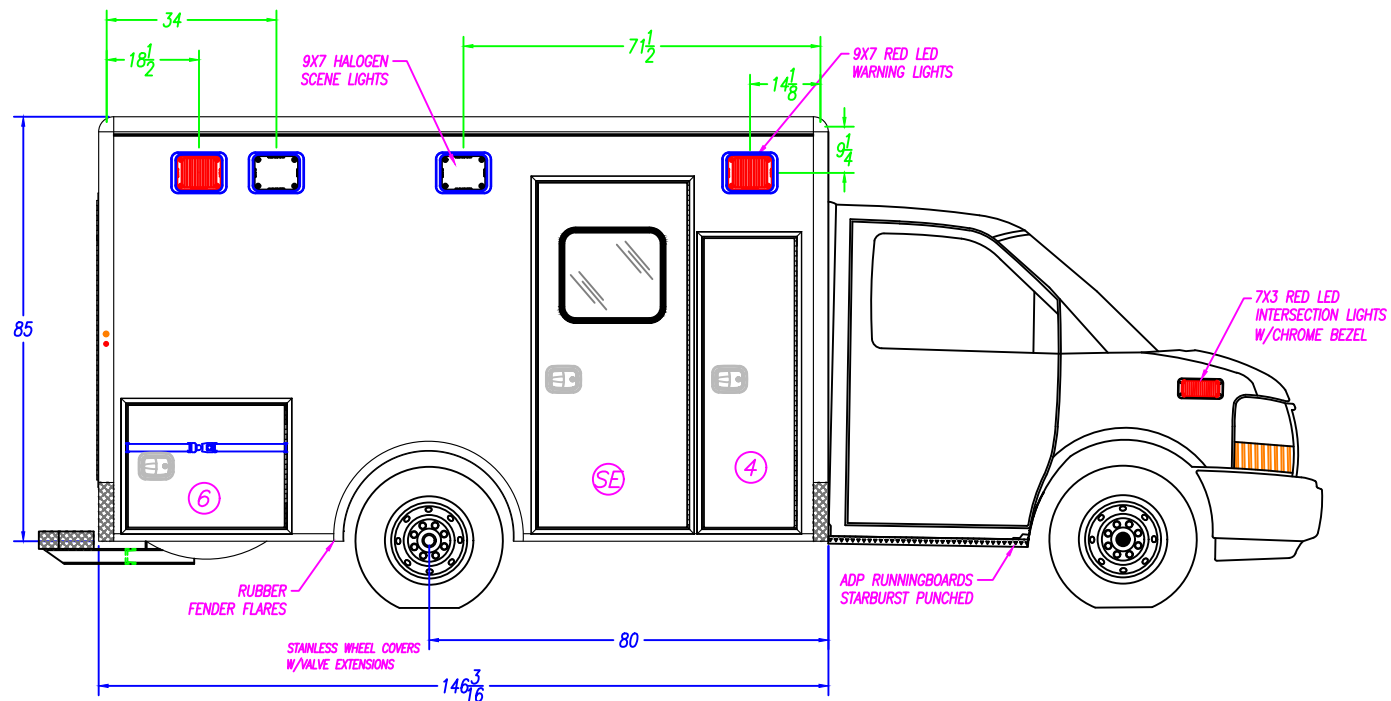

COMPARTMENT SIZES		NOTE: THE DIMENSIONS BELOW ARE OVERALL INTERIOR SIZES FOR EACH SPECIFIED COMPARTMENT TUB		
NO.	COMPARTMENT TYPE	WIDTH	HEIGHT	DEPTH
4	ALS/BATTERY COMPARTMENT	19 3/8"	15 1/2"	18 1/4"
6	OPTIONAL SPARE TIRE COMPARTMENT	32 1/2"	25 1/4"	12"
-	---	---	---	---
-	---	---	---	---

COMPARTMENT & ENTRY DOORS			
NO.	PART NUMBER	NO.	PARTNUMBER
4	71-A10910	-	---
6	71-A10907	-	---
SE	71-116128	-	---


COMPARTMENT TUBS			
NO.	PART NUMBER	NO.	PARTNUMBER
4	41-101372	-	---
6	41-101226	-	---
-	---	-	---

COMPARTMENT / ENTRY DOOR SIZES			
NO.	COMPARTMENT / ENTRY DOOR TYPE	WIDTH	HEIGHT
4	ALS/BATTERY COMPARTMENT DOOR	18"	58 1/8"
6	OPTIONAL SPARE TIRE COMPARTMENT DOOR	31 3/8"	24 3/8"
SE	SIDE ENTRY DOOR	29 3/4"	69 1/8"
-	---	---	---

CHEVY G-3500-GAS 139" W.B. 146" RP90-ES TYPE III		
DESCRIPTION: CURB SIDE EXTERIOR		
DRAWN BY: I.STANSBURY	DATE CREATED: 1/25/2023	SCALE: 5/16"=1'
REVISED BY:	DATE REVISED:	REVISION:
Note: Drawings are for reference only, measurements may vary from actual product.		

	3008 MOBILE DRIVE ELKHART, IN 46514 PH: 574-266-0911 FAX: 574-266-6669
	"LET US SHOW YOU THE MEDIX DIFFERENCE"
	WWW.MEDIXAMBULANCE.COM

ALL COMPARTMENT & ENTRY DOORS TO HAVE POWER LOCKS, WIRE TO OEM
 ALL WARNING, SCENE, AND TAIL LIGHTS TO HAVE CHROME BEZELS
 ALL GREEN DIMENSIONS ARE TAKEN FROM EDGE OF WALL
 SURFACE PRIOR TO CORNER CAP BEING APPLIED

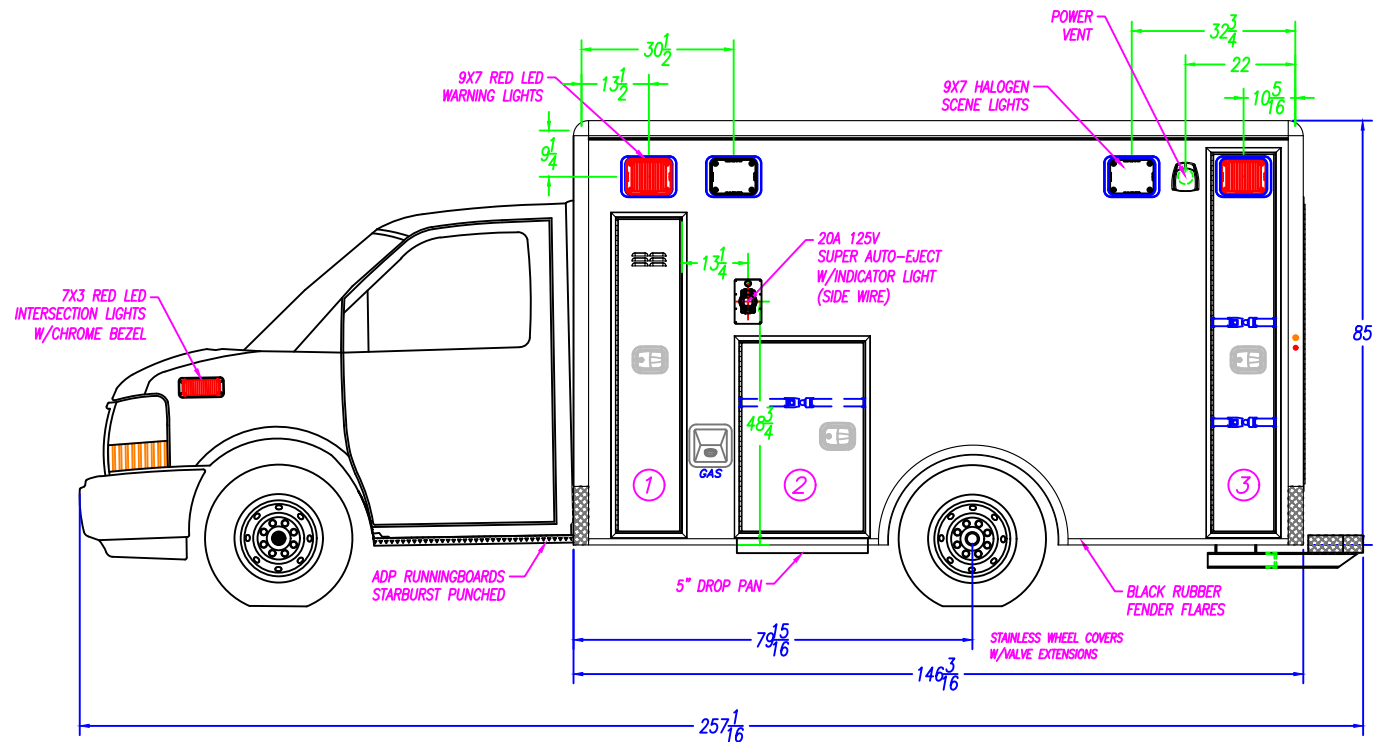

COMPARTMENT SIZES					COMPARTMENT & ENTRY DOORS				COMPARTMENT TUBS			
NOTE: THE DIMENSIONS BELOW ARE OVERALL INTERIOR SIZES FOR EACH SPECIFIED COMPARTMENT TUB					NO.	PART NUMBER	NO.	PARTNUMBER	NO.	PART NUMBER	NO.	PARTNUMBER
					1	71-A10901	-	---	1	41-101222	-	---
1	O2 COMPARTMENT	13 ³ / ₈ "	63 ⁷ / ₈ "	13 ¹ / ₂ "	2	7-A10902	-	---	2	41-101223	-	---
2	MID STORAGE COMPARTMENT	25 ⁷ / ₈ "	39 ¹ / ₈ "	13 ¹ / ₂ "	3	71-A10904	-	---	3	41-103020	-	---
3	BACKBOARD STORAGE COMPARTMENT	13 ³ / ₈ "	76 ⁷ / ₈ "	17 ¹ / ₂ "								
COMPARTMENT / ENTRY DOOR SIZES												
NO.	COMPARTMENT / ENTRY DOOR TYPE	WIDTH	HEIGHT									
1	O2 COMPARTMENT DOOR	12 ⁸ / ₈ "	62 ⁵ / ₈ "									
2	MID STORAGE COMPARTMENT DOOR	24 ⁹ / ₁₆ "	37 ⁷ / ₈ "									
3	BACKBOARD STORAGE COMPARTMENT DOOR	12 ⁸ / ₈ "	75 ⁵ / ₈ "									

CHEVY G-3500-GAS 139" W.B.
 146" RP90-ES TYPE III
 STREET SIDE EXTERIOR
 DESCRIPTION:
 DRAWN BY: I. STANSBURY
 DATE CREATED: 1/25/2023
 SCALE: 5/16"=1'
 REVISED BY:
 DATE REVISED:
 REVISION:
 Note: Drawings are for reference only, measurements may vary from actual product.

3008 MOBILE DRIVE
 ELKHART, IN 46514
 PH: 574-266-0911
 FAX: 574-266-6669

"LET US SHOW YOU THE MEDIX DIFFERENCE"
WWW.MEDIXAMBULANCE.COM

Dealer: GORMAN

Approved By:


Date:

Customer: DEMO

22-90980

Sheet
C

ALL COMPARTMENT & ENTRY DOORS TO HAVE POWER LOCKS, WIRE TO OEM
ALL WARNING, SCENE, AND TAIL LIGHTS TO HAVE CHROME BEZELS
ALL GREEN DIMENSIONS ARE TAKEN FROM EDGE OF WALL
SURFACE PRIOR TO CORNER CAP BEING APPLIED

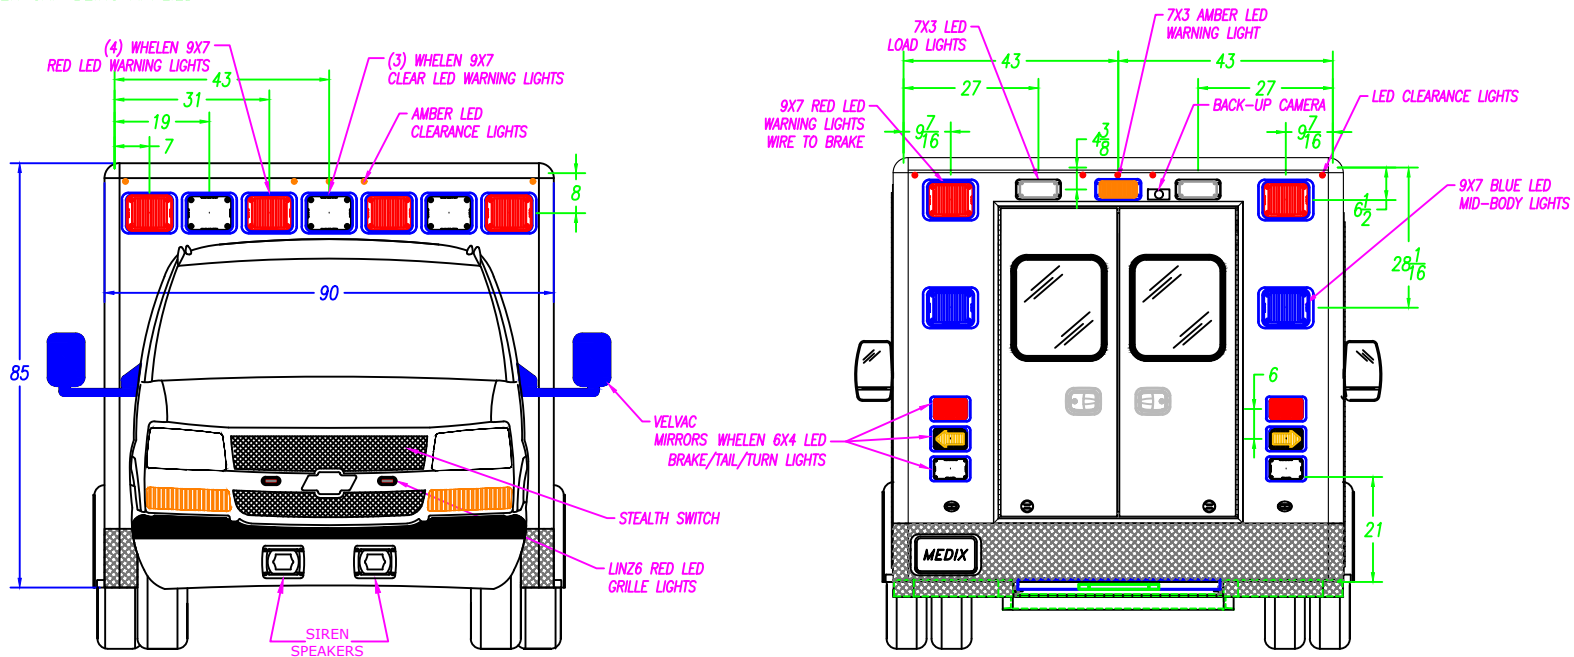

REAR ENTRY DOOR SIZES

NO.	WIDTH	HEIGHT	PART NUMBER
RE	50"	64 1/8"	71-116130
			-

CHEVY G-3500-GAS 139" W.B.
146" RP90-ES TYPE III

FRONT & REAR EXTERIOR		
DESCRIPTION:	DATE CREATED:	SCALE:
DRAWN BY: I. STANSBURY	1/25/2023	5/16"=1'
REVISED BY:	DATE REVISED:	REVISION:
Note: Drawings are for reference only, measurements may vary from actual product.		



3008 MOBILE DRIVE
ELKHART, IN 46514
PH: 574-266-0911
FAX: 574-266-6669

"LET US SHOW YOU THE MEDIX DIFFERENCE"
WWW.MEDIXAMBULANCE.COM

Dealer: GORMAN

Approved By:


Date:

Customer: DEMO

22-90980

Sheet

D

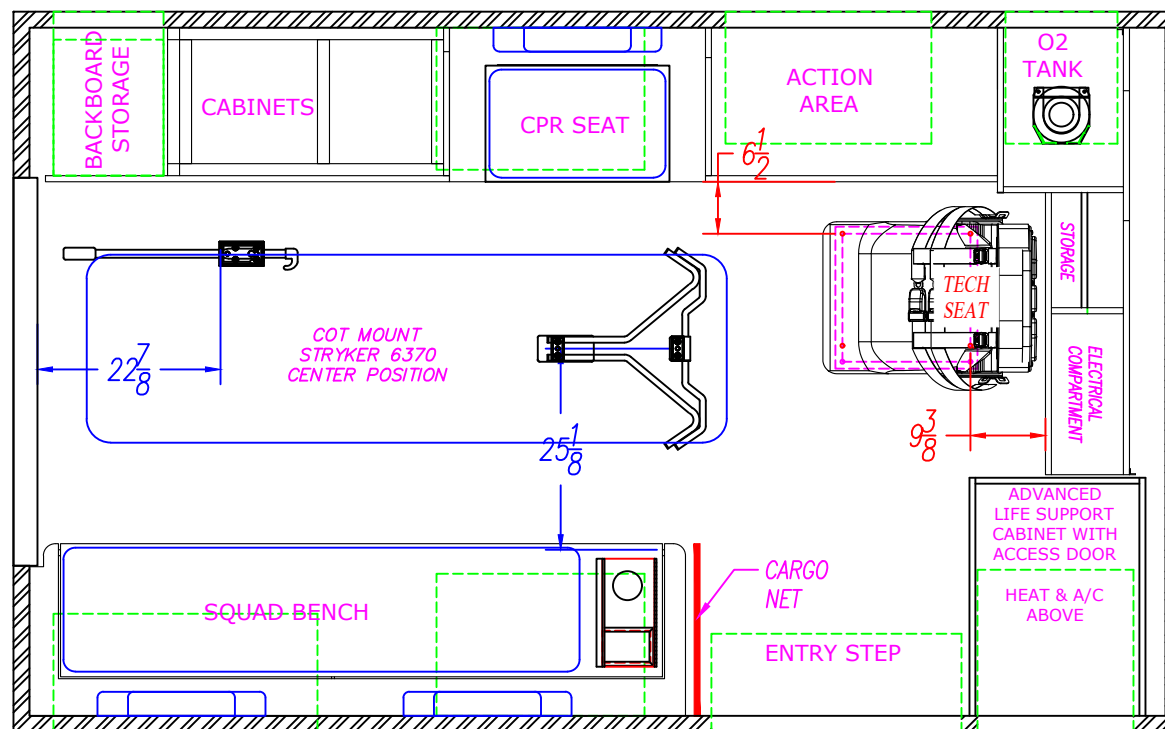

CHEVY G-3500-GAS 139" W.B.
146" RP90-ES TYPE III

DESCRIPTION:

PATIENT AREA PLAN-CPR

DRAWN BY:
I. STANSBURY

DATE CREATED:
1/25/2023

SCALE:
1/2"=1'

REVISED BY:

DATE REVISED:


REVISION:


Note: Drawings are for reference only, measurements may vary from actual product.




3008 MOBILE DRIVE
ELKHART, IN 46514
PH: 574-266-0911
FAX: 574-266-6669

"LET US SHOW YOU THE MEDIX DIFFERENCE"
WWW.MEDIXAMBULANCE.COM

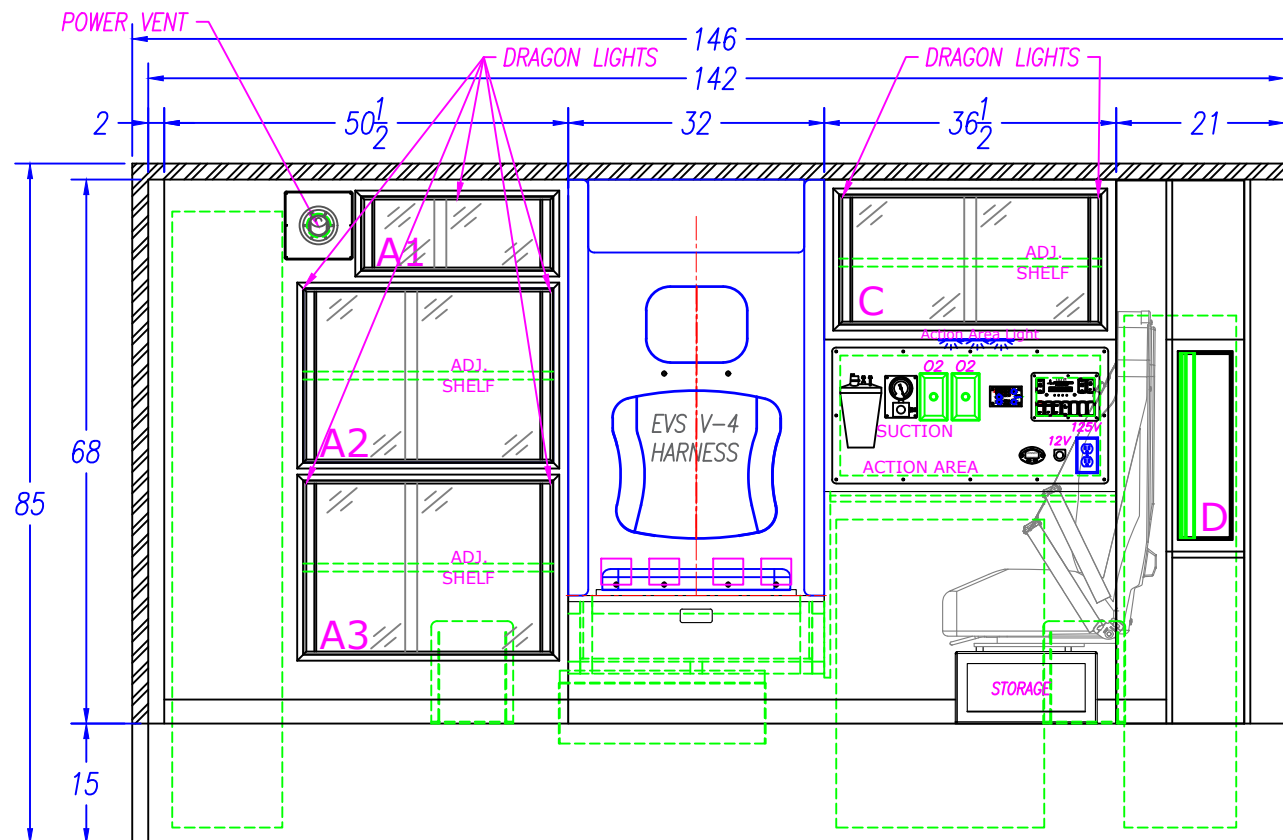

 INTERIOR CABINET STORAGE					CHEVY G-3500-GAS 139" W.B. 146" RP90-ES TYPE III			 3008 MOBILE DRIVE ELKHART, IN 46514 PH: 574-266-0911 FAX: 574-266-6669	
ITEM	HEIGHT	WIDTH	DEPTH	SPECIAL NOTE	STREET SIDE INTERIOR-CPR				
A1	9 ¾"	19 ¾"	15"		DESCRIPTION:				
A2-3	21 ¾"	27"	15"		DRAWN BY:	DATE CREATED:	SCALE:		
C	16 ¼"	32 ¼"	15"		I.STANSBURY	1/25/2023	1/2"=1'		
D	23 ½"	6 ¾"	16 ¼"		REVISED BY:	DATE REVISED:	REVISION:		
					Note: Drawings are for reference only, measurements may vary from actual product.				

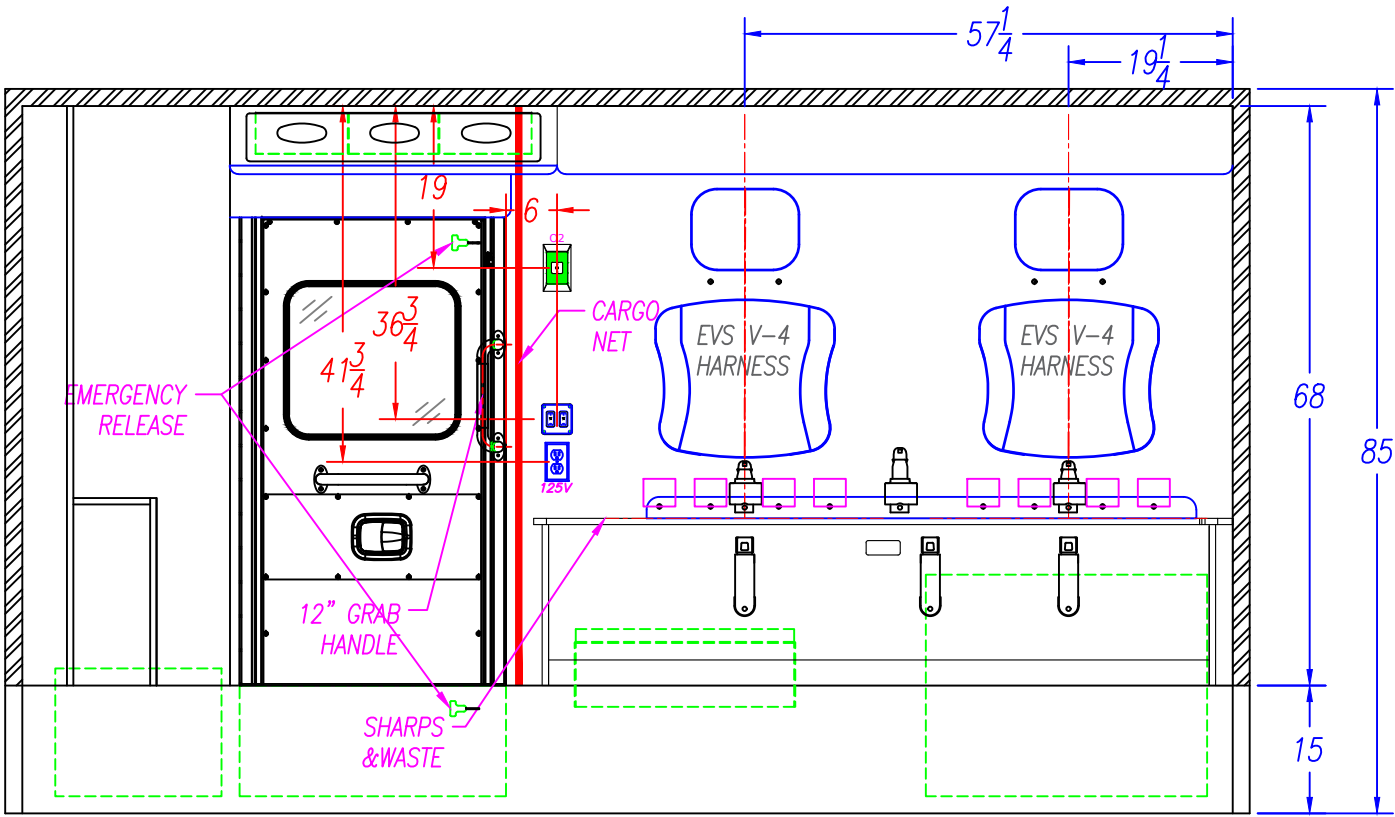


WELD SHOP	30	INCHES	NOTE: THIS DIMENSION IS FROM THE BOTTOM OF THE WALL TO THE BOTTOM OF THE 4" PLATE.					
CABINET SHOP	NOTE: THE HOLES FOR THE TOP SEATBELT BOLTS ARE 1 ¼" FROM THE TOP OF THE SQUAD BENCH TO THE CENTER OF THE SEATBELT BOLT. NOTE: THE HOLES FOR THE BOTTOM SEATBELT BOLTS ON THE SQUAD BENCH ARE 9 ⅝" FROM THE TOP OF THE FLOOR TO THE CENTER OF THE BOLT.							
NOTE: READ THE DIMENSIONS FROM RIGHT TO LEFT AS VIEWED	THE LOCATION OF THE BOTTOM SEATBELT HOLES ARE FROM THE REAR OF THE SQUAD BENCH TO THE CENTER OF THE ½" HOLE		BOTTOM			57 ¼"	35 ½"	19 ¼"
	THE LOCATION OF THE TOP SEATBELT HOLES ARE FROM THE REAR WALL TO THE CENTER OF THE ½" HOLE		TOP			57 ¼"	39"	19 ¼"

				CHEVY G-3500-GAS 139" W.B. 146" RP90-ES TYPE III		
TH	SPECIAL NOTE			DESCRIPTION: CURB SIDE INTERIOR		
				DRAWN BY: I.STANSBURY		DATE CREATED: 1/25/2023
				REVISED BY:		SCALE: 1/2"=1'
						REVISION:
				Note: Drawings are for reference only, measurements may vary from actual product.		



3008 MOBILE DRIVE
ELKHART, IN 46514
PH: 574-266-0911
FAX: 574-266-6669

"LET US SHOW YOU THE MEDIX DIFFERENCE"
WWW.MEDIXAMBULANCE.COM

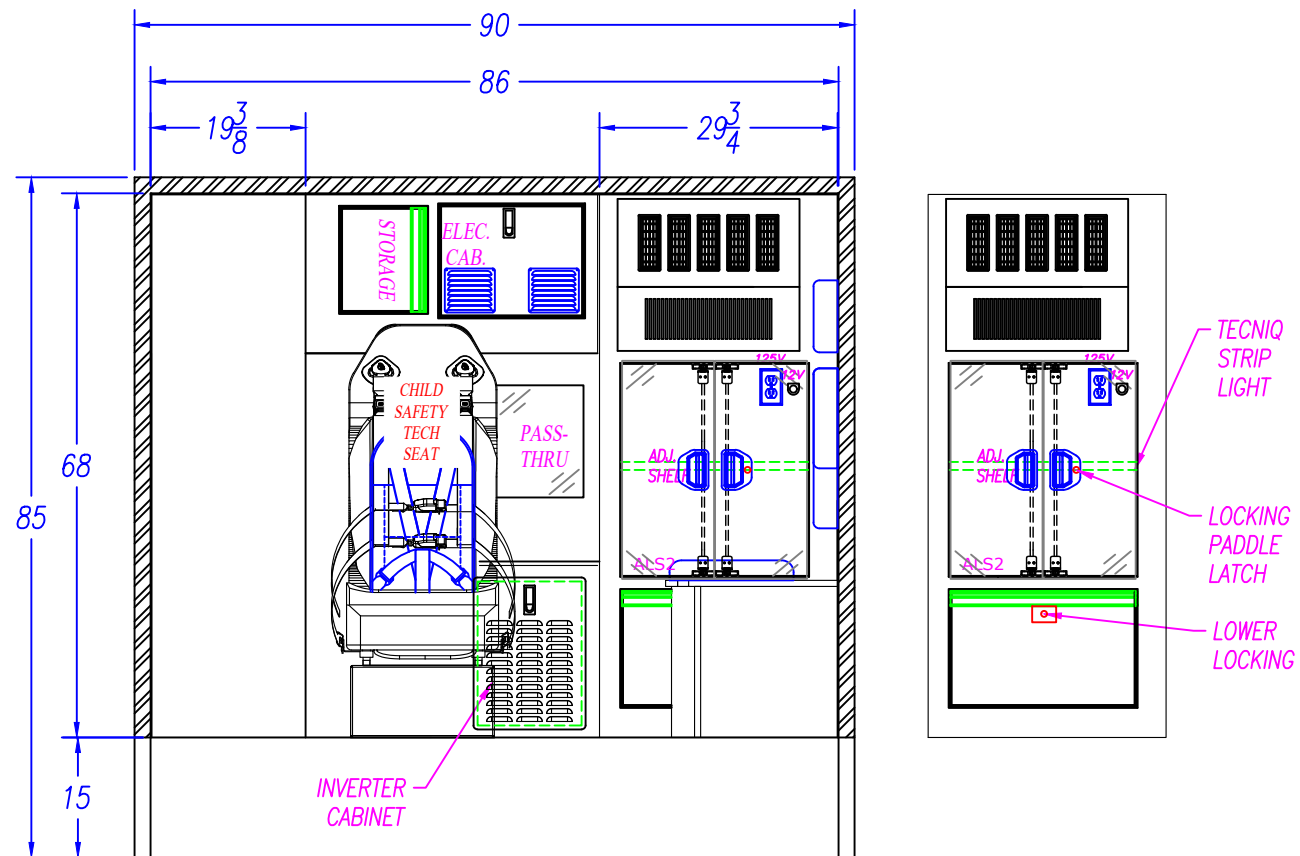

INTERIOR CABINET STORAGE

ITEM	HEIGHT	WIDTH	DEPTH	SPECIAL NOTE
ALS-1	14 3/4"	23 1/2"	20 1/2"	
ALS-2	26 1/8"	23 1/2"	20 1/2"	

CHEVY G-3500-GAS 139" W.B.
146" RP90-ES TYPE III

FRONT ELEVATION

DESCRIPTION:		
DRAWN BY:	DATE CREATED:	SCALE:
I. STANSBURY	1/25/2023	1/2"=1'
REVISED BY:	DATE REVISED:	REVISION:

Note: Drawings are for reference only, measurements may vary from actual product.



3008 MOBILE DRIVE
ELKHART, IN 46514
PH: 574-266-0911
FAX: 574-266-6669

"LET US SHOW YOU THE MEDIX DIFFERENCE"
WWW.MEDIXAMBULANCE.COM

Dealer: GORMAN


Approved By:

Date:

Customer: DEMO

22-90980

Sheet
H

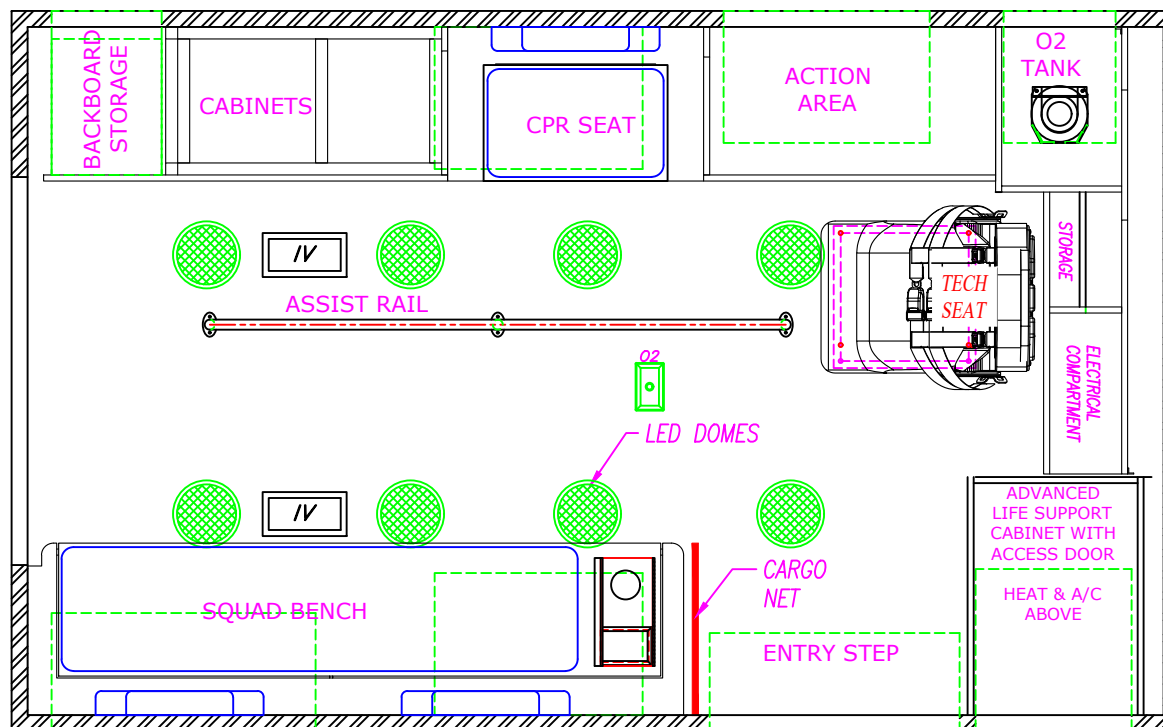

CHEVY G-3500-GAS 139" W.B.
146" RP90-ES TYPE III

DESCRIPTION:

CEILING LAYOUT-CPR

DRAWN BY:

I. STANSBURY

DATE CREATED:

1/25/2023

SCALE:

1/2"=1'

REVISED BY:

DATE REVISED:

REVISION:

Note: Drawings are for reference only, measurements may vary from actual product.



3008 MOBILE DRIVE
ELKHART, IN 46514
PH: 574-266-0911
FAX: 574-266-6669

"LET US SHOW YOU THE MEDIX DIFFERENCE"
WWW.MEDIXAMBULANCE.COM

Dealer: GORMAN


Approved By:

Date:

Customer: DEMO

22-90980

Sheet

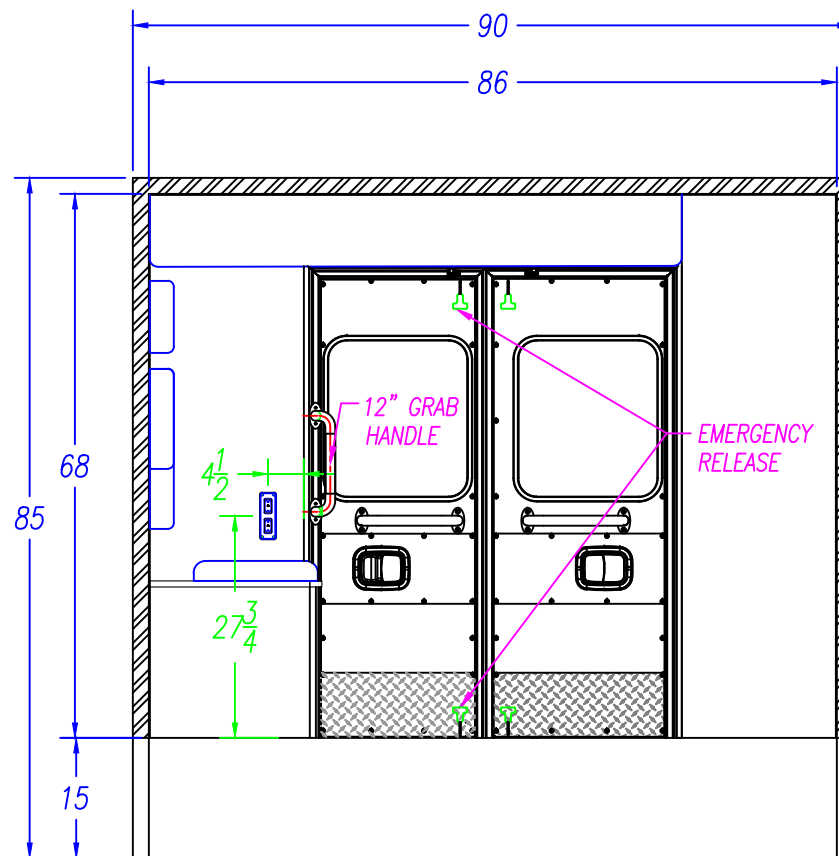

CHEVY G-3500-GAS 139" W.B.
146" RP90-ES TYPE III

DESCRIPTION:

REAR ELEVATION

DRAWN BY:

I. STANSBURY

DATE CREATED:

1/25/2023

SCALE:

1/2"=1'

REVISED BY:

DATE REVISED:

REVISION:

Note: Drawings are for reference only, measurements may vary from actual product.



3008 MOBILE DRIVE
ELKHART, IN 46514
PH: 574-266-0911
FAX: 574-266-6669

"LET US SHOW YOU THE MEDIX DIFFERENCE"
WWW.MEDIXAMBULANCE.COM

Dealer: GORMAN





Approved By:

Date:

Customer: DEMO

22-90980

Sheet
J

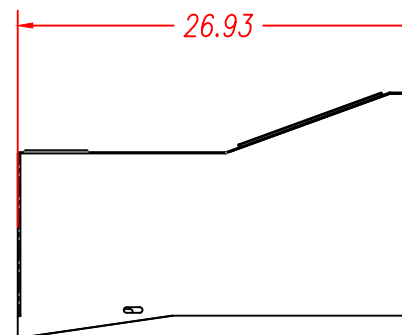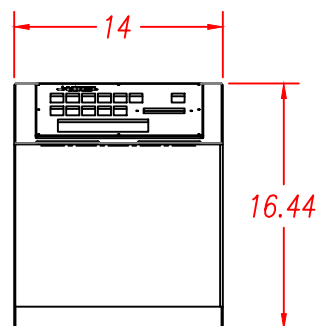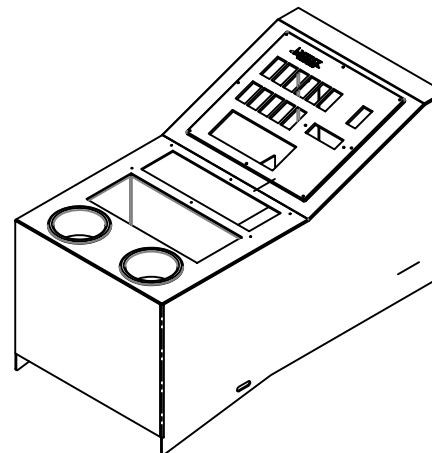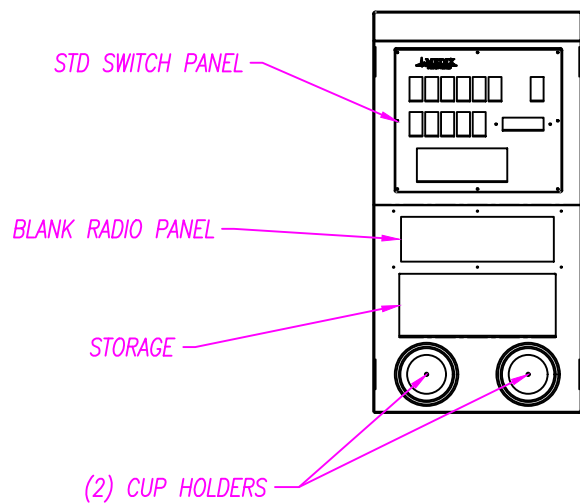

CHEVY G-3500-GAS 139" W.B.
146" RP90-ES TYPE III

DESCRIPTION:

FRONT CONSOLE

DRAWN BY:

I. STANSBURY

DATE CREATED:

1/25/2023

SCALE:

1/2"=1'

REVISED BY:

DATE REVISED:

REVISION:

Note: Drawings are for reference only, measurements may vary from actual product.



3008 MOBILE DRIVE
ELKHART, IN 46514
PH: 574-266-0911
FAX: 574-266-6669

"LET US SHOW YOU THE MEDIX DIFFERENCE"
WWW.MEDIXAMBULANCE.COM