 


[illegible]

COMPARTMENT SIZES		NOTE: THE DIMENSIONS BELOW ARE INSIDE TUB DIMENSIONS			COMPARTMENT & ENTRY DOORS				COMPARTMENT TUBS			
NO.	COMPARTMENT TYPE	WIDTH	HEIGHT	DEPTH	NO.	PART NUMBER	NO.	PART NUMBER	NO.	PART NUMBER	NO.	PART NUMBER
4	ALS COMPARTMENT	---	---	---	4	33-A11398	6	33-A10784	4	33-102298	--	---
5	BATTERY COMPARTMENT	20 1/2"	18 1/2"	23 1/2"	SE	78-116138	--	--	SE	33-102648	--	---
6	BACK BOARD COMPARTMENT	20"	79 1/2"	22"	--	---	--	---	6	33-103025	--	---
--	--	--	--	--	M2 170" TYPE I FORD F-450/550-DIESEL-193" W.B.				 3008 MOBILE DRIVE ELKHART, IN 46514 PH: 574-266-0911 FAX: 574-266-6669 "LET US SHOW YOU THE MEDIX DIFFERENCE" WWW.MEDIXAMBULANCE.COM			
COMPARTMENT / ENTRY DOOR SIZES				DESCRIPTION:								
NO.	COMPARTMENT / ENTRY DOOR TYPE	WIDTH	HEIGHT	CURB SIDE EXTERIOR								
4	ALS DOOR	20 1/2"	64 1/8"	DRAWN BY:	I.STANSBURY	DATE CREATED:	2/25/2022	SCALE:				
5	BATTERY STORAGE DOOR	---	---	REVISED BY:	---	DATE REVISED:	---	REVISION:	---			
SE	SIDE ENTRY DOOR	32 1/2"	77 3/8"	Note: Drawings are for reference only, measurements may vary from actual product.								
6	BACK BOARD STORAGE DOOR	17 1/2"	79 3/8"									
--	--	--	--									

Dealer: MEDIX

Approved By:

Date:

Customer:


STOCK

24-M

Sheet
B

ALL WARNING, SCENE, AND TAIL LIGHTS TO HAVE CHROME BEZELS.

ALL COMPARTMENT/ENTRY DOORS TO HAVE POWER LOCKS
WIRE TO OEM

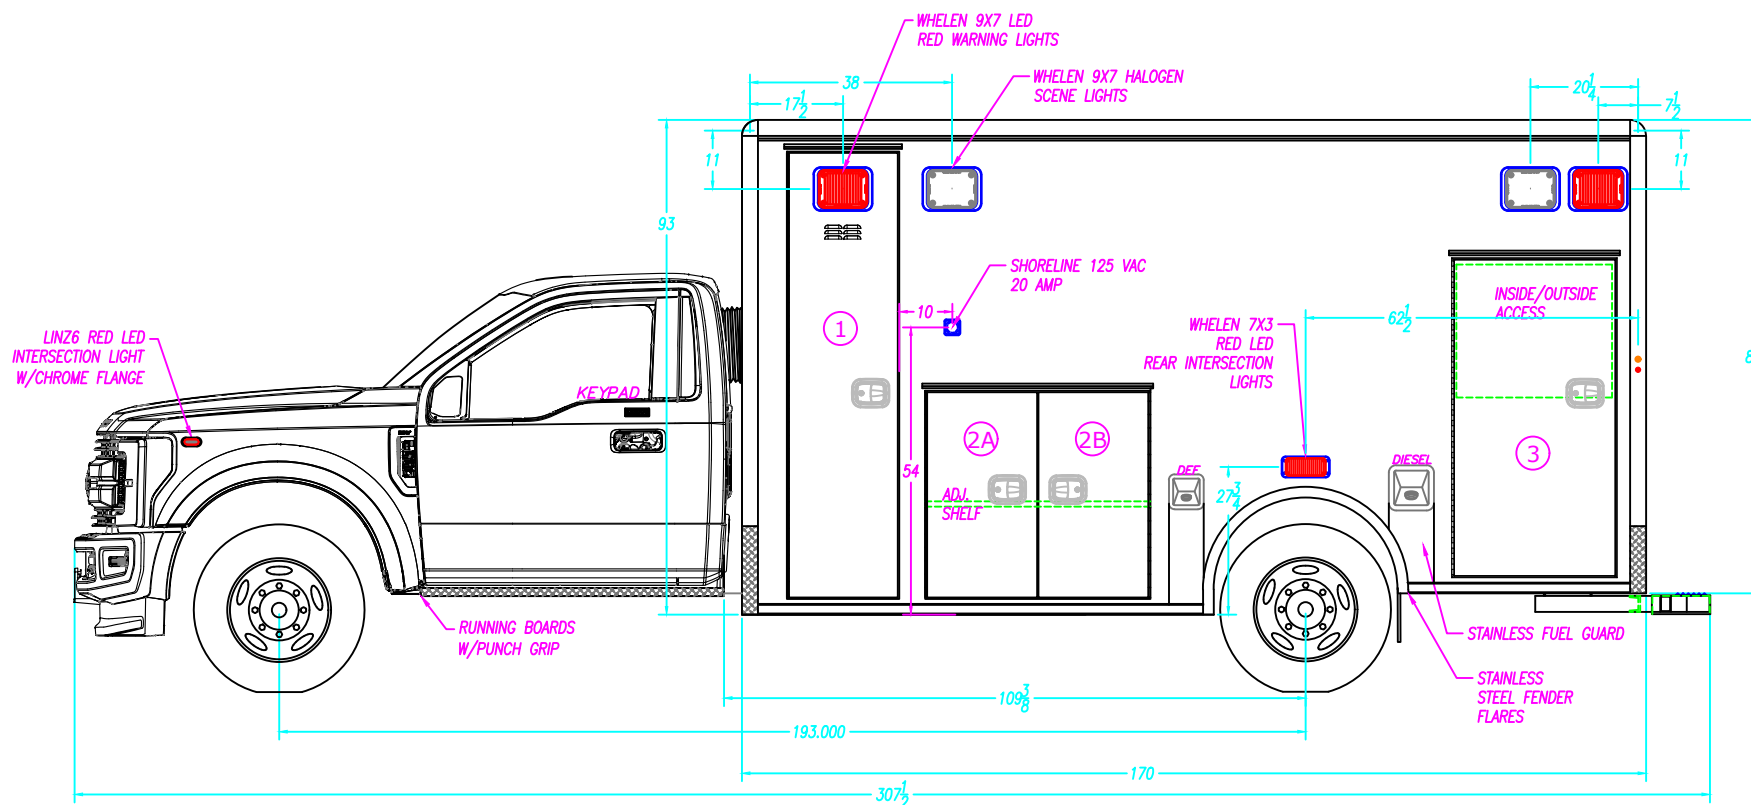

COMPARTMENT SIZES

NOTE: THE DIMENSIONS BELOW ARE INSIDE TUB DIMENSIONS

NO.	COMPARTMENT TYPE	WIDTH	HEIGHT	DEPTH
1	O2 COMPARTMENT	20 1/2"	83 1/2"	18 1/2"
2	MID STORAGE COMPARTMENT	41 3/4"	38 1/2"	18 1/2"
3	REAR STORAGE COMPARTMENT	34"	59 1/2"	19 1/4"
---	---	---	---	---

COMPARTMENT / ENTRY DOOR SIZES

NO.	COMPARTMENT / ENTRY DOOR TYPE	WIDTH	HEIGHT
1	O2 STORAGE DOOR	20 1/2"	83 1/2"
2A	MID STORAGE DOOR-A	20 1/16"	38 3/8"
2B	MID STORAGE DOOR-B	20 1/16"	38 3/8"
3	REAR STORAGE DOOR	32 1/2"	59 3/8"

COMPARTMENT & ENTRY DOORS

NO.	PART NUMBER	NO.	PARTNUMBER
1	78-113838	3	33-A11397
2	78-113840		

M2 170" TYPE I FORD F-450/550-DIESEL-193" W.B.		
DESCRIPTION: STREET SIDE EXTERIOR		
DRAWN BY: I.STANSBURY	DATE CREATED: 2/25/2022	SCALE: 5/16"=1'
REVISED BY:	DATE REVISED:	REVISION:
Note: Drawings are for reference only, measurements may vary from actual product.		

COMPARTMENT TUBS



NO.	PART NUMBER	NO.	PARTNUMBER
1	77-113769	-	---
2	77-113770	-	---
3	33-102726	-	---



3008 MOBILE DRIVE
ELKHART, IN 46514
PH: 574-266-0911
FAX: 574-266-6669

"LET US SHOW YOU THE MEDIX DIFFERENCE"
WWW.MEDIXAMBULANCE.COM

ALL WARNING, SCENE, AND TAIL LIGHTS TO HAVE CHROME BEZELS.
 ALL COMPARTMENT/ENTRY DOORS TO HAVE POWER LOCKS
 WIRE TO OEM

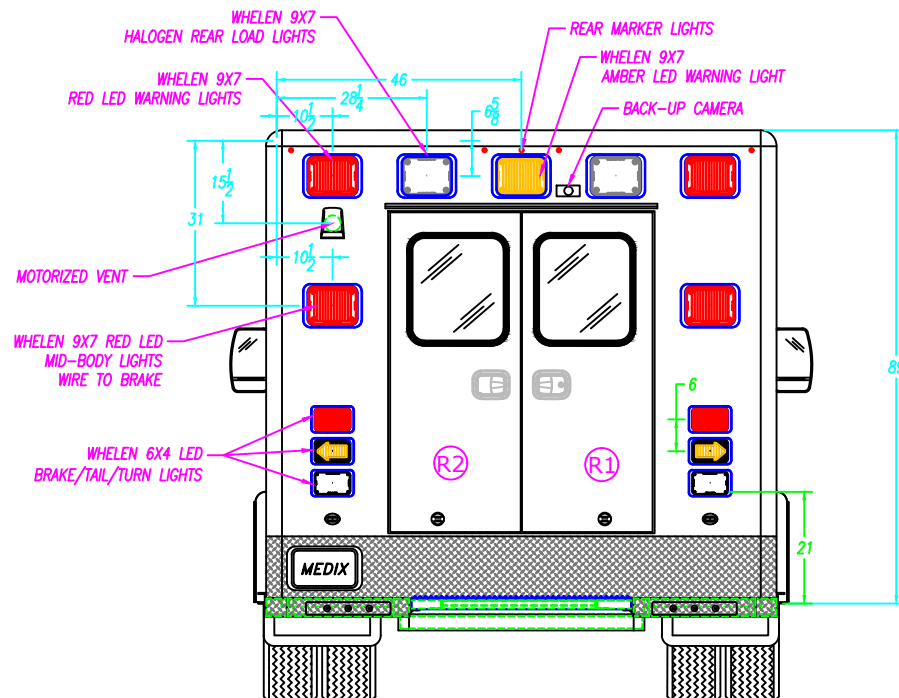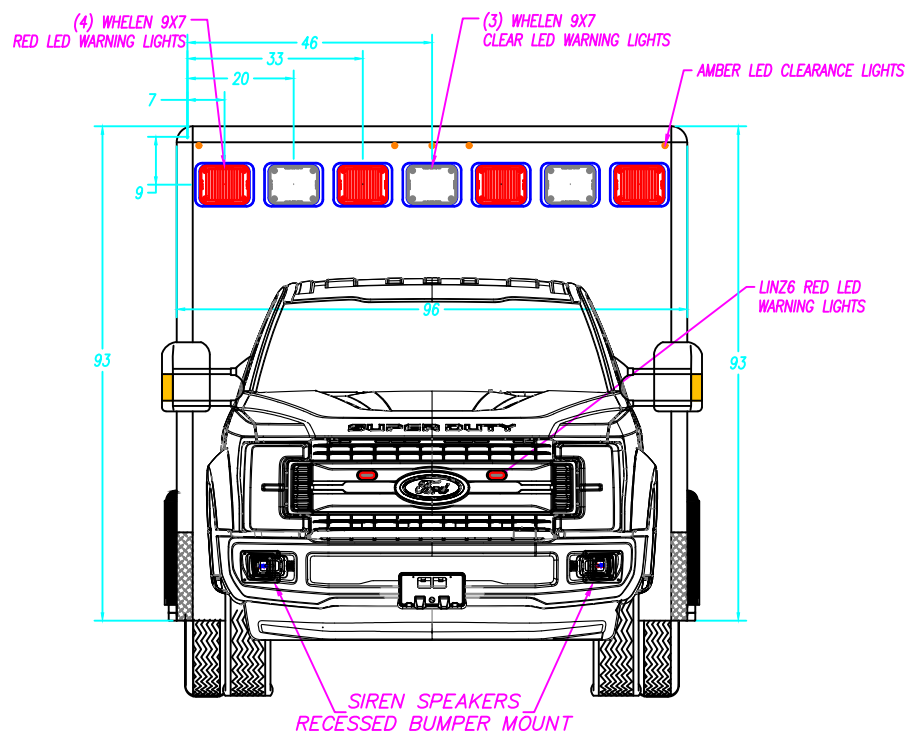

REAR ENTRY DOOR SIZES

NO.	WIDTH	HEIGHT	PART NUMBER
RE	54"	64 ½"	78-116135

M2 170" TYPE I
 FORD F-450/550-DIESEL-193" W.B.

DESCRIPTION: FRONT & REAR EXTERIOR		
DRAWN BY: I. STANSBURY	DATE CREATED: 2/25/2022	SCALE: 5/16"=1'
REVISED BY:	DATE REVISED:	REVISION:
Note: Drawings are for reference only, measurements may vary from actual product.		




3008 MOBILE DRIVE
 ELKHART, IN 46514
 PH: 574-266-0911
 FAX: 574-266-6669

"LET US SHOW YOU THE MEDIX DIFFERENCE"
 WWW.MEDIXAMBULANCE.COM



"LET US SHOW YOU THE MEDIX DIFFERENCE"
WWW.MEDIXAMBULANCE.COM

CORIAN COUNTERTOPS IN 1ST & 2ND ACTION AREA.

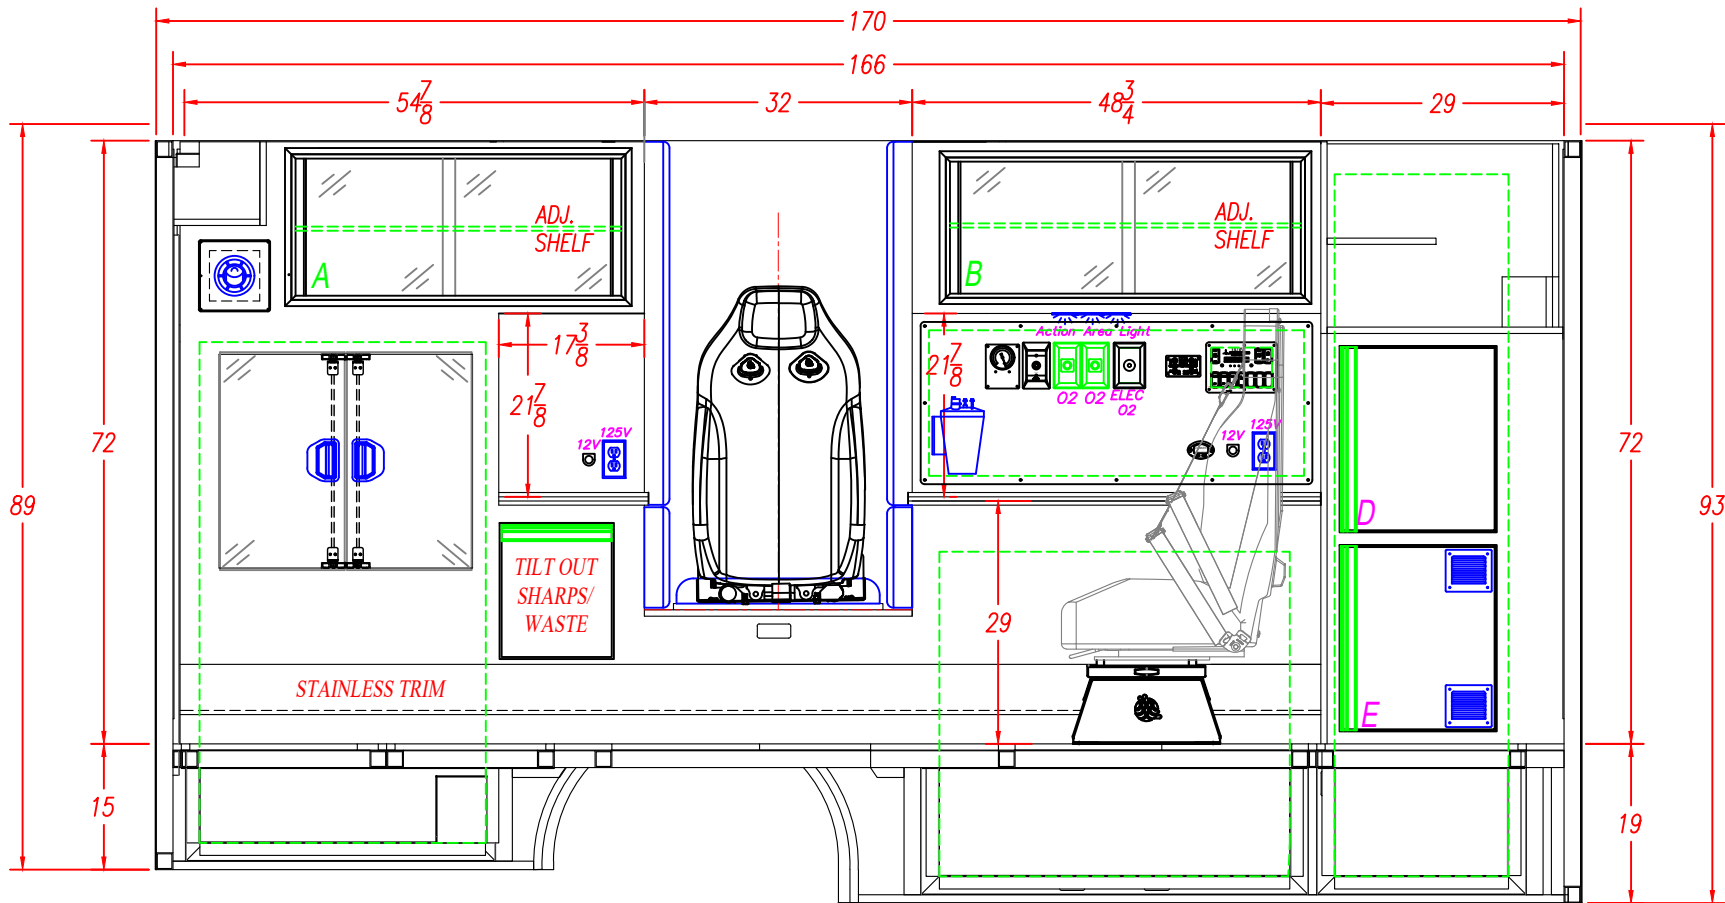

INTERIOR CABINET STORAGE					M2 170" TYPE I FORD F-450/550-DIESEL-193" W.B.			 3008 MOBILE DRIVE ELKHART, IN 46514 PH: 574-266-0911 FAX: 574-266-6669 "LET US SHOW YOU THE MEDIX DIFFERENCE" WWW.MEDIXAMBULANCE.COM
ITEM	HEIGHT	WIDTH	DEPTH	PART #'S	DESCRIPTION: STREET SIDE INTERIOR			
A	19 1/2"	33 1/4"	18"	43-A10697	DRAWN BY: I.STANSBURY	DATE CREATED: 2/25/2022	SCALE: 1/2"=1'	
B	16 3/4"	34 1/2"	18"	43-A10698	REVISED BY:	DATE REVISED:	REVISION:	
C				-				
D	23 1/2"	21 3/4"	17 1/4"	-	Note: Drawings are for reference only, measurements may vary from actual product.			
E	23 1/2"	21 3/4"	17 1/4"	-				
F	-	-	-	-				

Dealer: MEDIX

Approved By:

Date:


Customer:

STOCK

24-M

Sheet

F

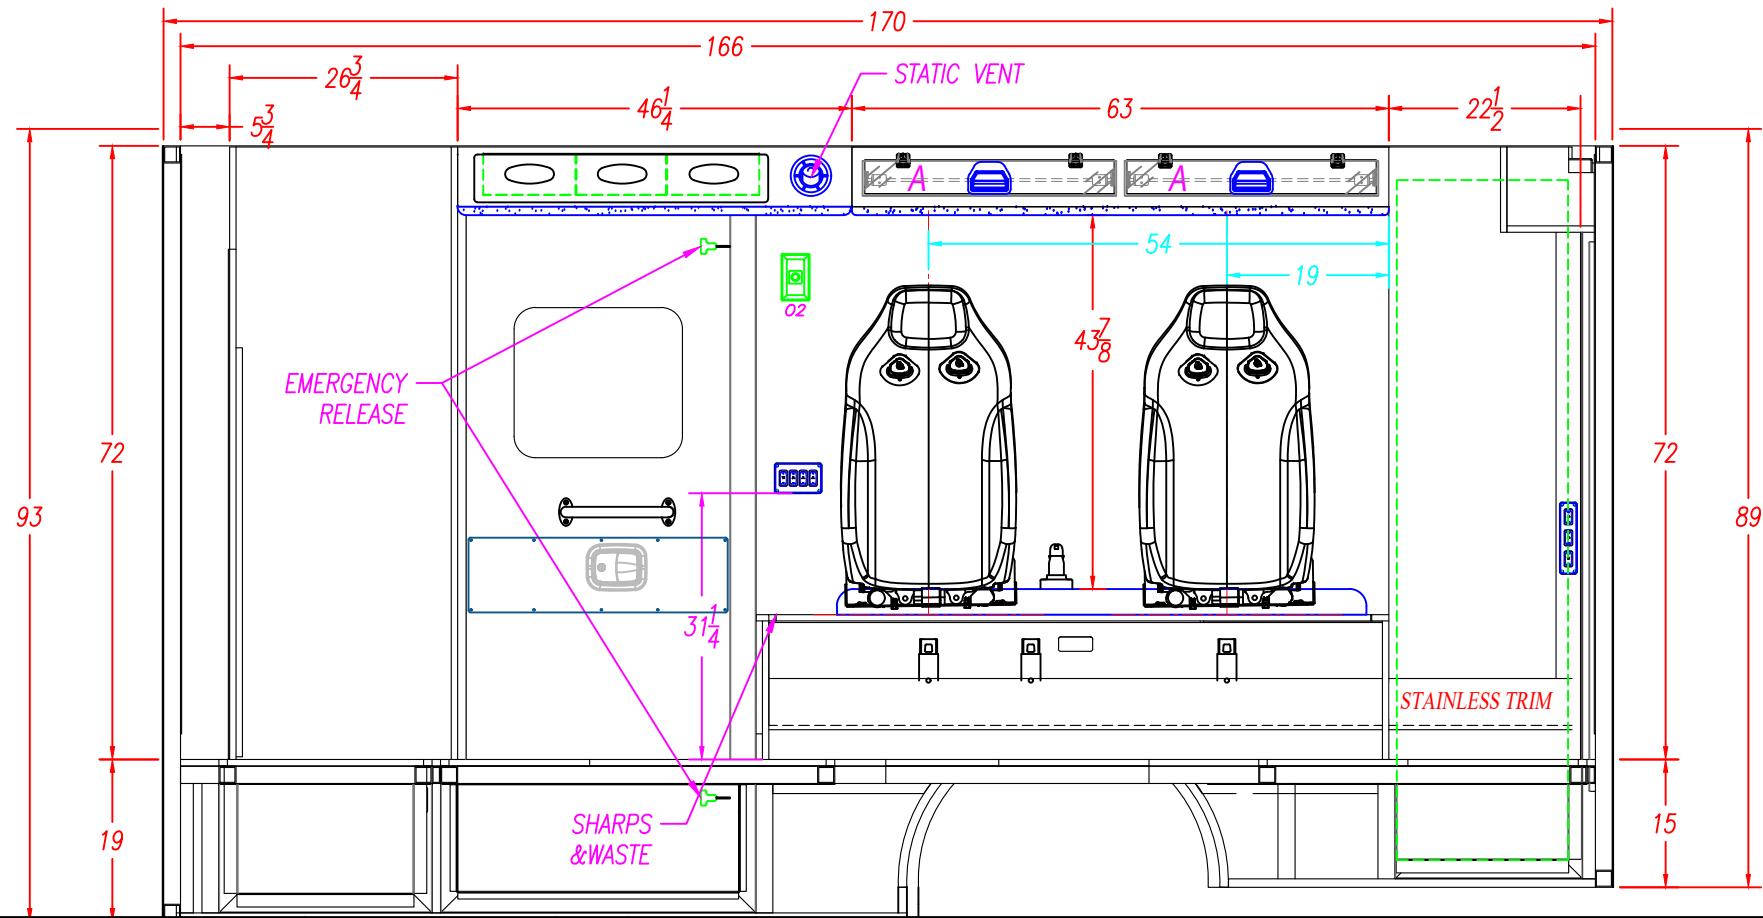

4" SEATBELT PLATE LOCATION

WELD SHOP

33

INCHES

NOTE: THIS DIMENSION IS FROM THE BOTTOM OF THE WALL TO THE BOTTOM OF THE 4" PLATE.

CABINET SHOP

NOTE: READ THE
DIMENSIONS FROM RIGHT
TO LEFT AS VIEWEDNOTE: THE HOLES FOR THE TOP SEATBELT BOLTS ARE 1 1/4" FROM THE TOP OF THE SQUAD BENCH TO THE CENTER OF THE SEATBELT BOLT.
NOTE: THE HOLES FOR THE BOTTOM SEATBELT BOLTS ON THE SQUAD BENCH ARE 9 3/8" FROM THE TOP OF THE FLOOR TO THE CENTER OF THE BOLT.

THE LOCATION OF THE BOTTOM SEATBELT HOLES ARE FROM THE REAR OF THE SQUAD BENCH TO THE CENTER OF THE 1/2" HOLE

THE LOCATION OF THE TOP SEATBELT HOLES ARE FROM THE REAR WALL TO THE CENTER OF THE 1/2" HOLE

BOTTOM

54"

42"

19"

TOP

54"

39"

19"

INTERIOR CABINET STORAGE

ITEM	HEIGHT	WIDTH	DEPTH	SPECIAL NOTE
A	4"	26 1/4"	7"	
B				
C				
D				
E				
F				

M2 170" TYPE I FORD F-450/550-DIESEL-193" W.B.		
DESCRIPTION: CURB SIDE INTERIOR		
DRAWN BY: I. STANSBURY	DATE CREATED: 2/25/2022	SCALE: 1/2"=1'
REVISED BY:	DATE REVISED:	REVISION:
Note: Drawings are for reference only, measurements may vary from actual product.		



3008 MOBILE DRIVE
ELKHART, IN 46514
PH: 574-266-0911
FAX: 574-266-6669

"LET US SHOW YOU THE MEDIX DIFFERENCE"
WWW.MEDIXAMBULANCE.COM

Dealer: MEDIX

Approved By:


Date:

Customer:

STOCK

24-M

Sheet
G

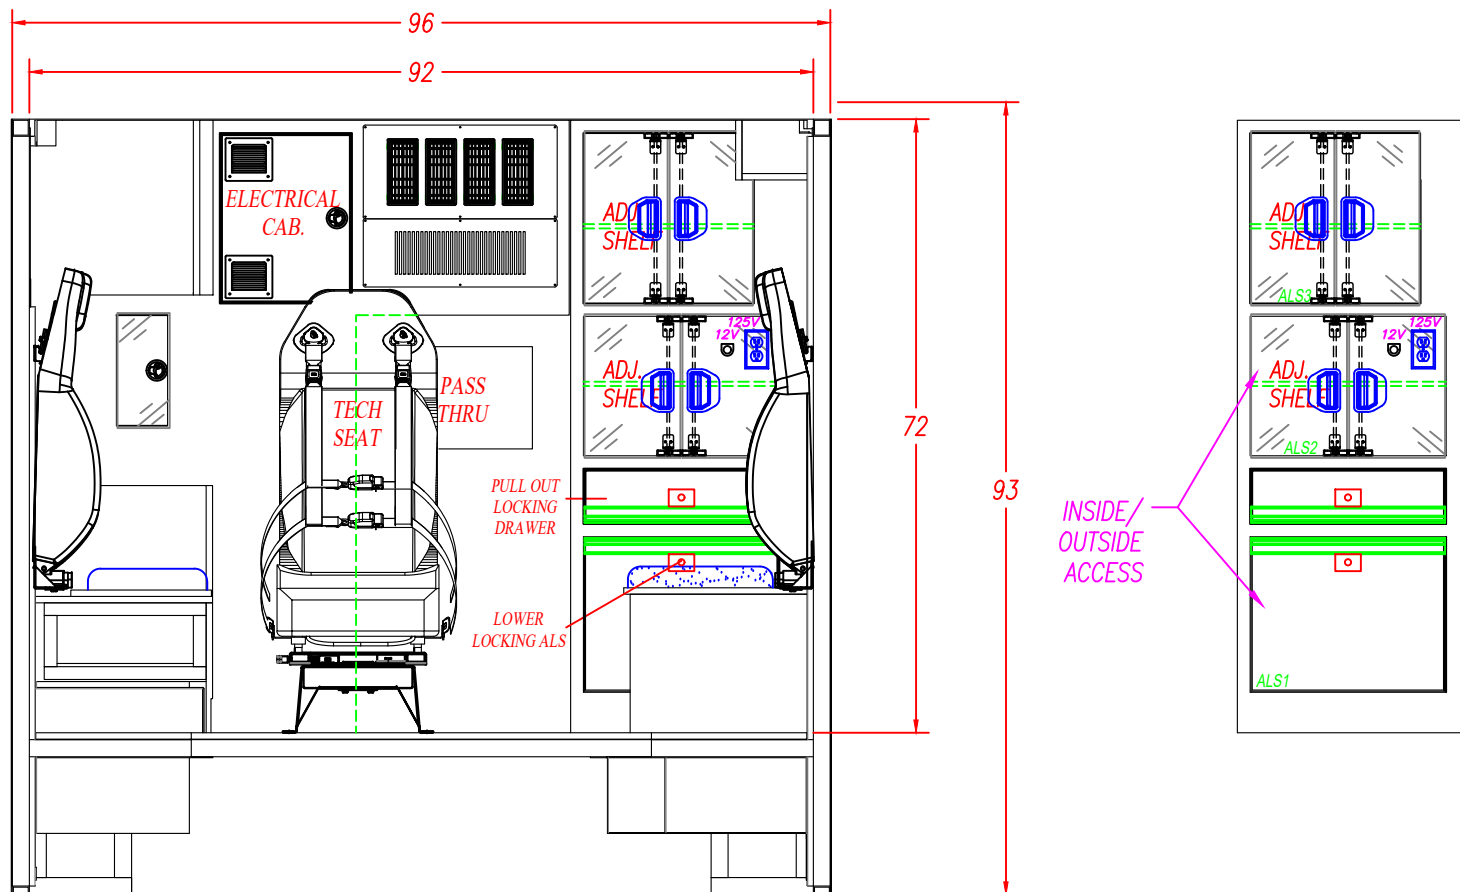

INTERIOR CABINET STORAGE

ITEM	HEIGHT	WIDTH	DEPTH	SPECIAL NOTE
ALS1	18 1/4"	23"	25 1/4"	
ALS2	16 3/8"	23"	25 1/4"	
ALS3	20"	20"	25 1/4"	

M2 170" TYPE I
FORD F-450/550-DIESEL-193" W.B.

DESCRIPTION:

FRONT ELEVATION

DRAWN BY:

I. STANSBURY

DATE CREATED:

2/25/2022

SCALE:

1/2"=1'

REVISED BY:

DATE REVISED:

REVISION:

Note: Drawings are for reference only, measurements may vary from actual product.



3008 MOBILE DRIVE
ELKHART, IN 46514
PH: 574-266-0911
FAX: 574-266-6669

"LET US SHOW YOU THE MEDIX DIFFERENCE"
WWW.MEDIXAMBULANCE.COM

Dealer: MEDIX

Approved By:


Date:

Customer:

STOCK

24-M

Sheet
H

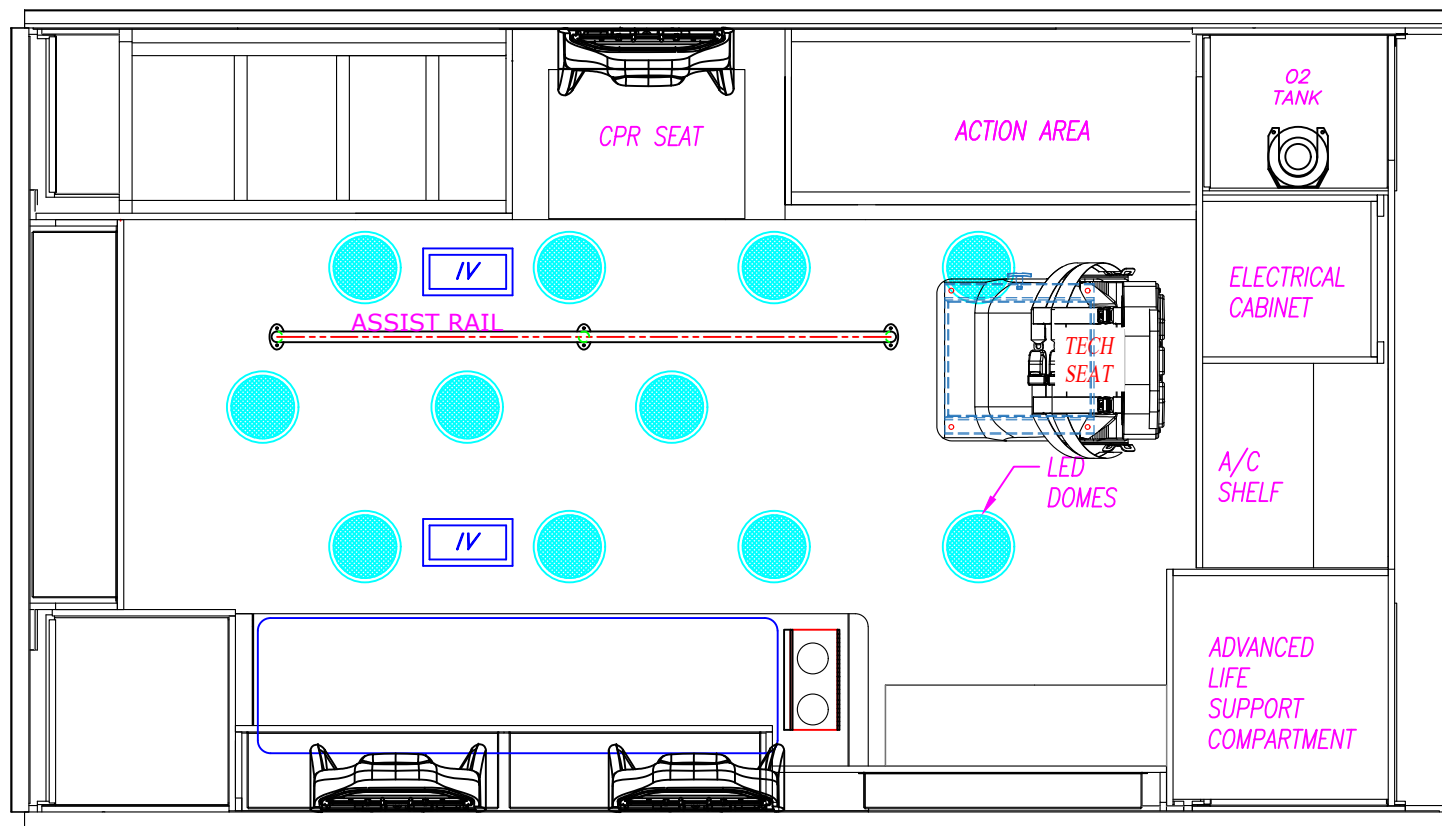

M2 170" TYPE I
FORD F-450/550-DIESEL-193" W.B.

DESCRIPTION:

CEILING LAYOUT

DRAWN BY:
I.STANSBURY

DATE CREATED:
2/25/2022

SCALE:
1/2"=1'

REVISED BY:

DATE REVISED:


REVISION:

Note: Drawings are for reference only, measurements may vary from actual product.



3008 MOBILE DRIVE
ELKHART, IN 46514
PH: 574-266-0911
FAX: 574-266-6669

"LET US SHOW YOU THE MEDIX DIFFERENCE"
WWW.MEDIXAMBULANCE.COM

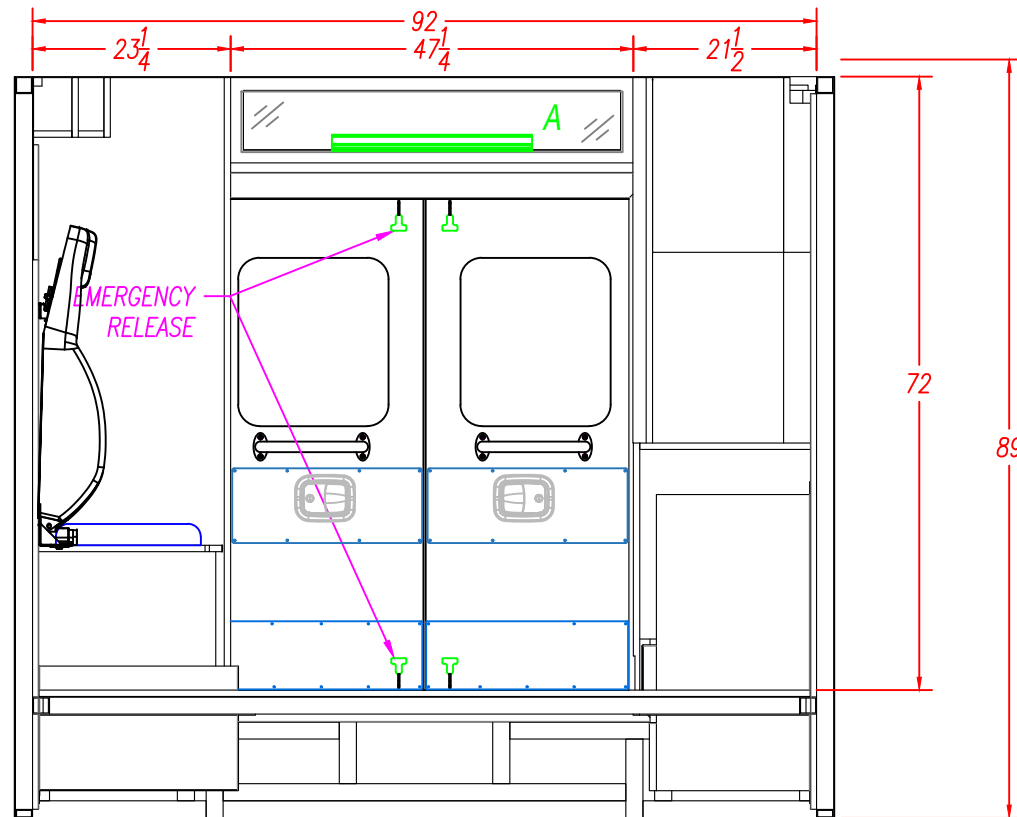

INTERIOR CABINET STORAGE

ITEM	HEIGHT	WIDTH	DEPTH	SPECIAL NOTE
A	7"	44 $\frac{1}{4}$ "	9"	
B				
C				
D				
E				
F				

M2 170" TYPE I
FORD F-450/550-DIESEL-193" W.B.

DESCRIPTION:

REAR ELEVATION

DRAWN BY:
I. STANSBURY

DATE CREATED:
2/25/2022

SCALE:
1/2"=1'

REVISED BY:

DATE REVISED:

REVISION:

Note: Drawings are for reference only, measurements may vary from actual product.



3008 MOBILE DRIVE
ELKHART, IN 46514
PH: 574-266-0911
FAX: 574-266-6669

"LET US SHOW YOU THE MEDIX DIFFERENCE"
WWW.MEDIXAMBULANCE.COM

Dealer: MEDIX

Approved By:

Date:





Customer:

STOCK

24-M

Sheet

J

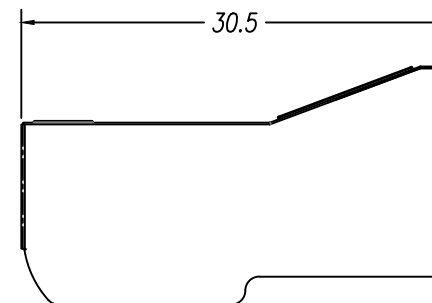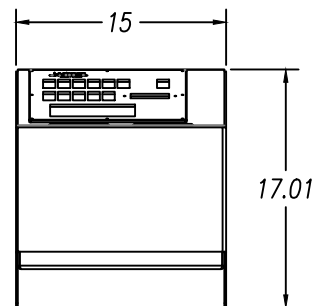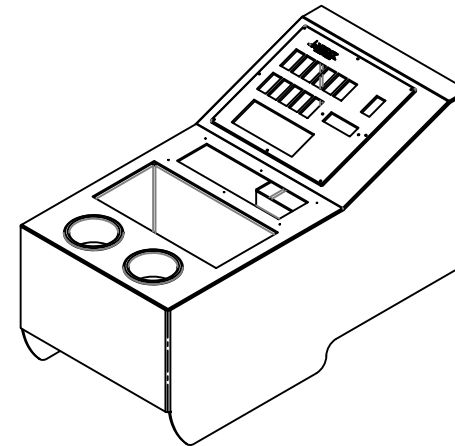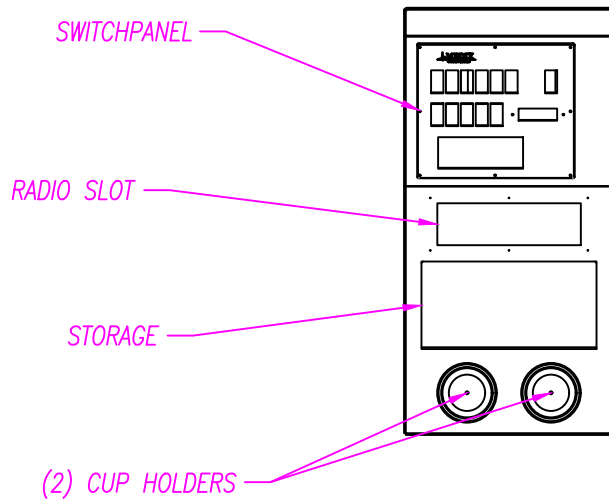

M2 170" TYPE I
FORD F-450/550-DIESEL-193" W.B.

DESCRIPTION:

FRONT CONSOLE

DRAWN BY:
I.STANSBURY

DATE CREATED:
2/25/2022

SCALE:
1/2"=1'

REVISED BY:

DATE REVISED:

REVISION:

Note: Drawings are for reference only, measurements may vary from actual product.



3008 MOBILE DRIVE
ELKHART, IN 46514
PH: 574-266-0911
FAX: 574-266-6669

"LET US SHOW YOU THE MEDIX DIFFERENCE"
WWW.MEDIXAMBULANCE.COM