


Dealer: GORMAN	Approved By:	Date:	Customer: LOCKPORT	23-91286	Sheet A
-----------------------	---------------------	--------------	---------------------------	----------	-------------------

ALL COMPARTMENT & ENTRY DOORS TO HAVE POWER LOCKS, WIRE TO OEM
 ALL WARNING, SCENE, AND TAIL LIGHTS TO HAVE CHROME BEZELS
 ALL GREEN DIMENSIONS ARE TAKEN FROM EDGE OF WALL
 SURFACE PRIOR TO CORNER CAP BEING APPLIED

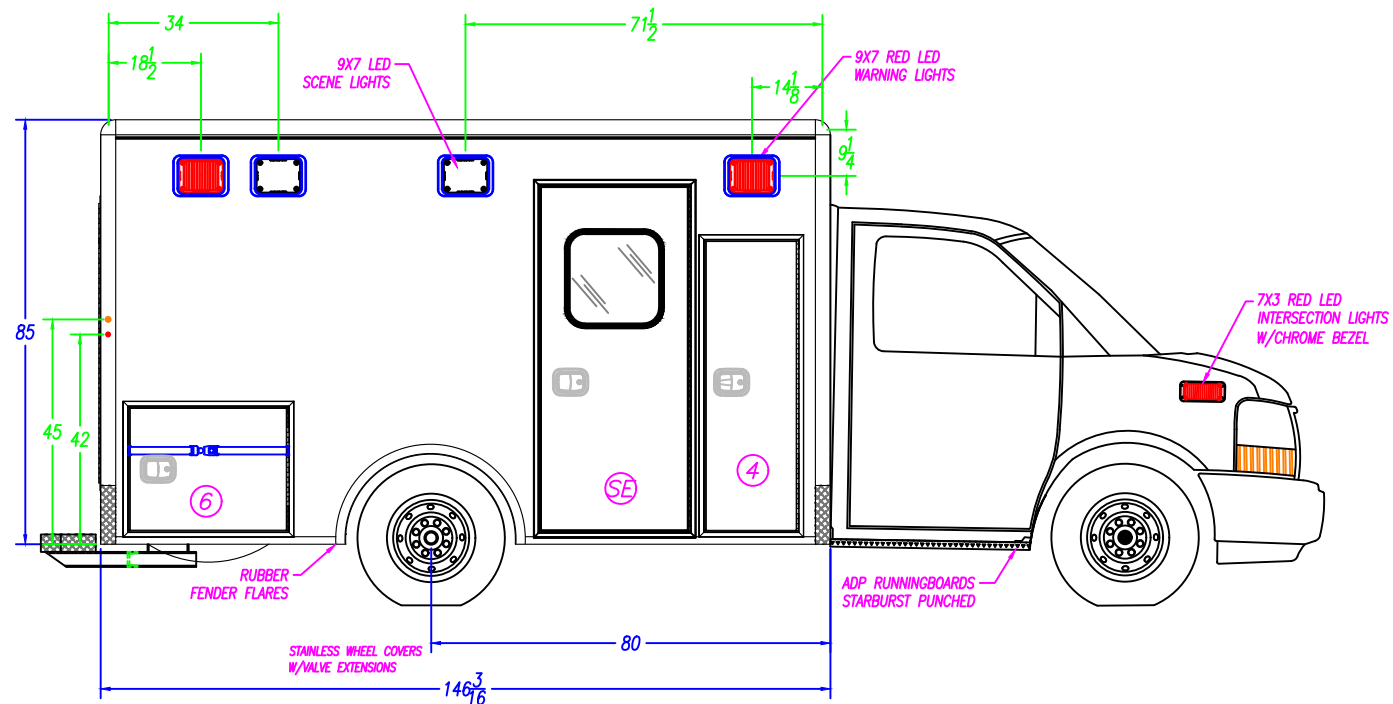

COMPARTMENT SIZES		NOTE: THE DIMENSIONS BELOW ARE OVERALL INTERIOR SIZES FOR EACH SPECIFIED COMPARTMENT TUB		
NO.	COMPARTMENT TYPE	WIDTH	HEIGHT	DEPTH
4	ALS/BATTERY COMPARTMENT	19 3/8"	15 1/2"	18 1/4"
6	OPTIONAL SPARE TIRE COMPARTMENT	32 1/2"	25 1/4"	12"
-	---	---	---	---
-	---	---	---	---

COMPARTMENT / ENTRY DOOR SIZES			
NO.	COMPARTMENT / ENTRY DOOR TYPE	WIDTH	HEIGHT
4	ALS/BATTERY COMPARTMENT DOOR	18"	58 1/8"
6	OPTIONAL SPARE TIRE COMPARTMENT DOOR	31 3/8"	24 3/8"
SE	SIDE ENTRY DOOR	29 3/4"	69 1/8"
-	---	---	---

COMPARTMENT & ENTRY DOORS			
NO.	PART NUMBER	NO.	PARTNUMBER
4	71-A10910	-	---
6	71-A10907	-	---
SE	71-116128	-	---

CHEVY G-3500-GAS 139" W.B. 146" RP90-ES TYPE III			
DESCRIPTION: CURB SIDE EXTERIOR			
DRAWN BY: I.STANSBURY	DATE CREATED: 1/24/2024	SCALE: 5/16"=1'	
REVISED BY: I.STANSBURY	DATE REVISED: 6/11/2024	REVISION: B	
Note: Drawings are for reference only, measurements may vary from actual product.			

COMPARTMENT TUBS			
NO.	PART NUMBER	NO.	PARTNUMBER
4	41-101372	-	---
6	41-101226	-	---
-	---	-	---




MEDIX
SPECIALTY VEHICLES, INC.

3008 MOBILE DRIVE
ELKHART, IN 46514
PH: 574-266-0911
FAX: 574-266-6669

"LET US SHOW YOU THE MEDIX DIFFERENCE"
WWW.MEDIXAMBULANCE.COM

ALL COMPARTMENT & ENTRY DOORS TO HAVE POWER LOCKS, WIRE TO OEM
ALL WARNING, SCENE, AND TAIL LIGHTS TO HAVE CHROME BEZELS
ALL GREEN DIMENSIONS ARE TAKEN FROM EDGE OF WALL
SURFACE PRIOR TO CORNER CAP BEING APPLIED

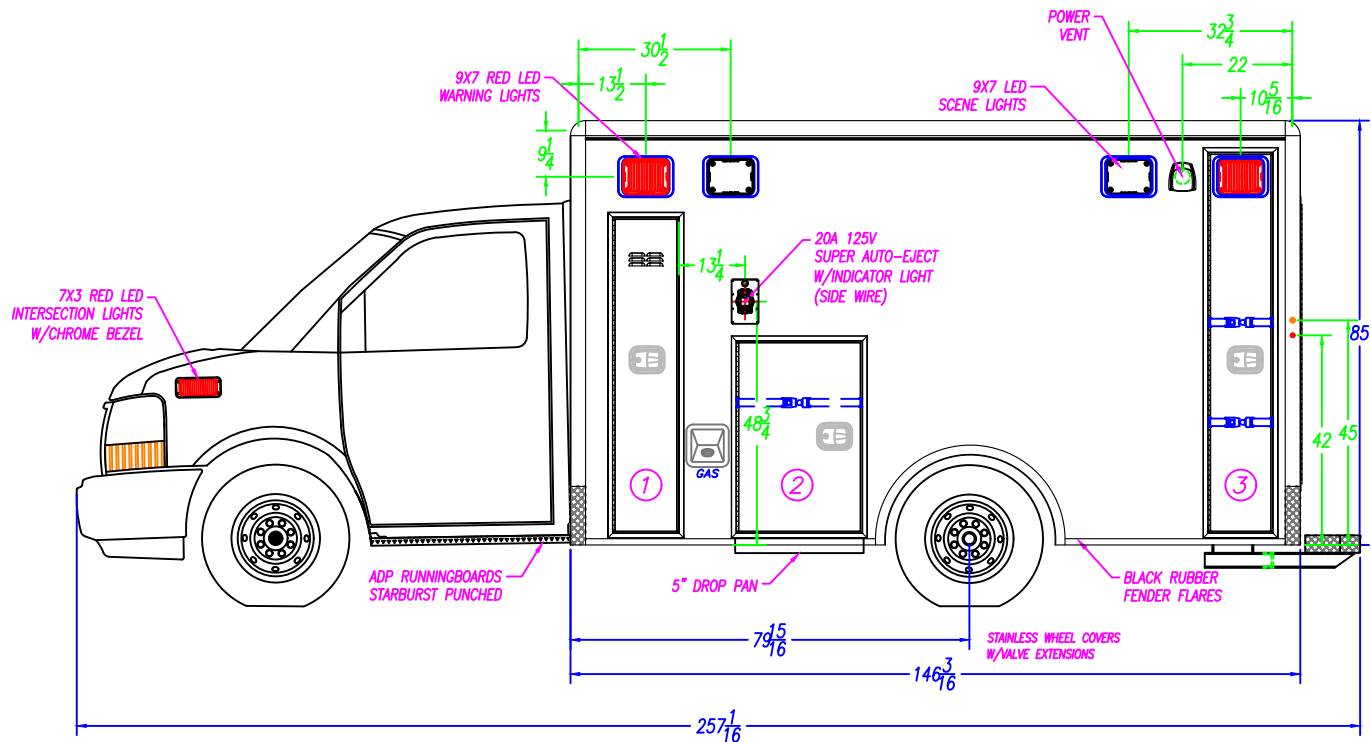


COMPARTMENT SIZES		NOTE: THE DIMENSIONS BELOW ARE OVERALL INTERIOR SIZES FOR EACH SPECIFIED COMPARTMENT TUB			COMPARTMENT & ENTRY DOORS				COMPARTMENT TUBS				
NO.	COMPARTMENT TYPE	WIDTH	HEIGHT	DEPTH	NO.	PART NUMBER	NO.	PARTNUMBER	NO.	PART NUMBER	NO.	PARTNUMBER	
1	O2 COMPARTMENT	13 7⁄8"	63 7⁄8"	13 1⁄2"	1	71-A10901	-	---	1	41-101222	-	---	
2	MID STORAGE COMPARTMENT	25 7⁄8"	39 1⁄8"	13 1⁄2"	2	7-A10902	-	---	2	41-101223	-	---	
3	BACKBOARD STORAGE COMPARTMENT	13 5⁄8"	76 7⁄8"	17 1⁄2"	3	71-A10904	-	---	3	41-103020	-	---	
COMPARTMENT / ENTRY DOOR SIZES					CHEVY G-3500-GAS 139" W.B. 146" RP90-ES TYPE III				 3008 MOBILE DRIVE ELKHART, IN 46514 PH: 574-266-0911 FAX: 574-266-6669				
NO.	COMPARTMENT / ENTRY DOOR TYPE	WIDTH	HEIGHT	DESCRIPTION:	STREET SIDE EXTERIOR								
1	O2 COMPARTMENT DOOR	12 8⁄8"	62 8⁄8"	DRAWN BY:	I.STANSBURY	DATE CREATED:	1/24/2024	SCALE:					5/16"=1'
2	MID STORAGE COMPARTMENT DOOR	24 9⁄16"	37 7⁄8"	REVISED BY:	I.STANSBURY	DATE REVISED:	6/11/2024	REVISION:					B
3	BACKBOARD STORAGE COMPARTMENT DOOR	12 8⁄8"	75 8⁄8"	Note: Drawings are for reference only, measurements may vary from actual product.					"LET US SHOW YOU THE MEDIX DIFFERENCE" WWW.MEDIXAMBULANCE.COM				

MEDIX
SPECIALTY VEHICLES, INC.

3008 MOBILE DRIVE
ELKHART, IN 46514
PH: 574-266-0911
FAX: 574-266-6669

"LET US SHOW YOU THE MEDIX DIFFERENCE"
WWW.MEDIXAMBULANCE.COM

ALL COMPARTMENT & ENTRY DOORS TO HAVE POWER LOCKS, WIRE TO OEM
 ALL WARNING, SCENE, AND TAIL LIGHTS TO HAVE CHROME BEZELS
 ALL GREEN DIMENSIONS ARE TAKEN FROM EDGE OF WALL
 SURFACE PRIOR TO CORNER CAP BEING APPLIED

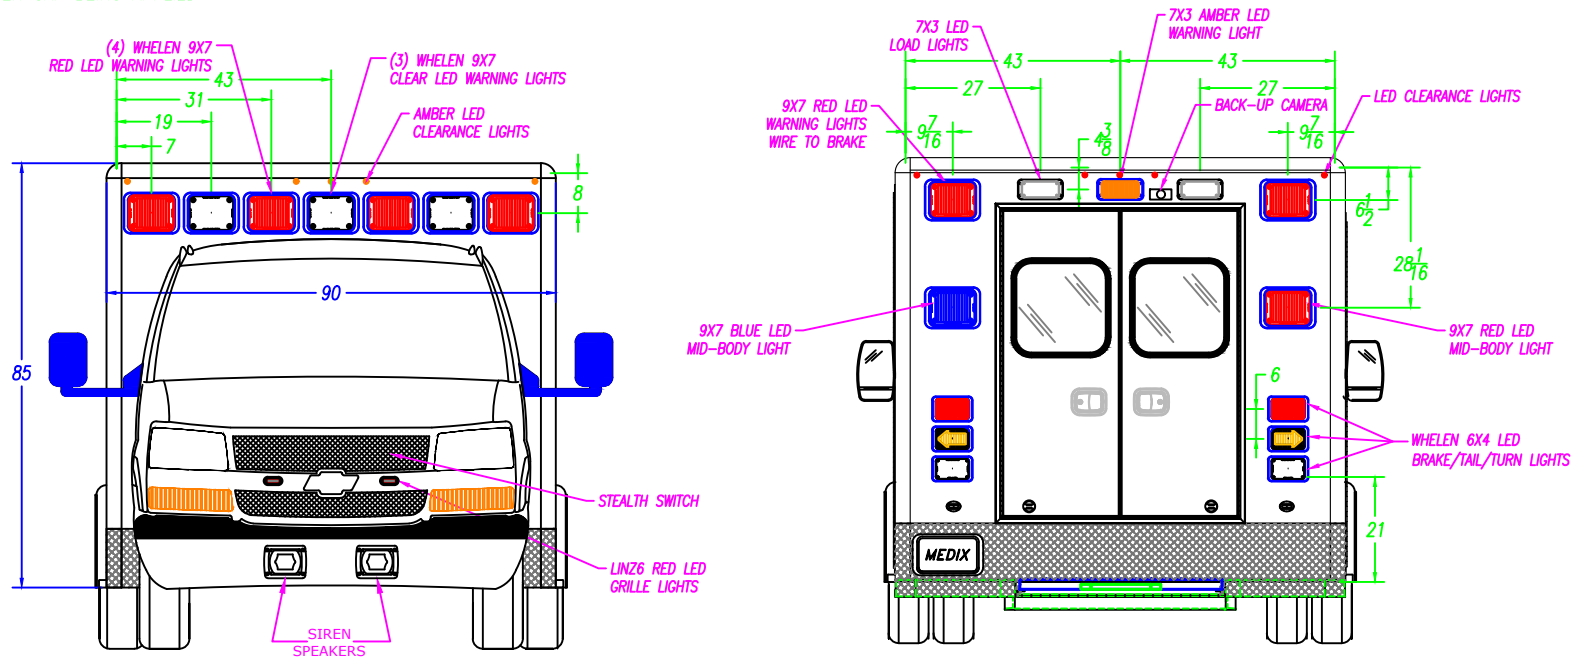

REAR ENTRY DOOR SIZES				CHEVY G-3500-GAS 139" W.B. 146" RP90-ES TYPE III		
NO.	WIDTH	HEIGHT	PART NUMBER	DESCRIPTION: FRONT & REAR EXTERIOR		
RE	50"	64 1/8"	71-116130	DRAWN BY: I. STANSBURY	DATE CREATED: 1/24/2024	SCALE: 5/16"=1'
				REVISED BY: I. STANSBURY	DATE REVISED: 6/11/2024	REVISION: B
				Note: Drawings are for reference only, measurements may vary from actual product.		

SPECIALTY VEHICLES, INC.

3008 MOBILE DRIVE
 ELKHART, IN 46514
 PH: 574-266-0911
 FAX: 574-266-6669

"LET US SHOW YOU THE MEDIX DIFFERENCE"
WWW.MEDIXAMBULANCE.COM

Dealer: GORMAN

Approved By:


Date:

Customer: LOCKPORT

23-91286

Sheet

D

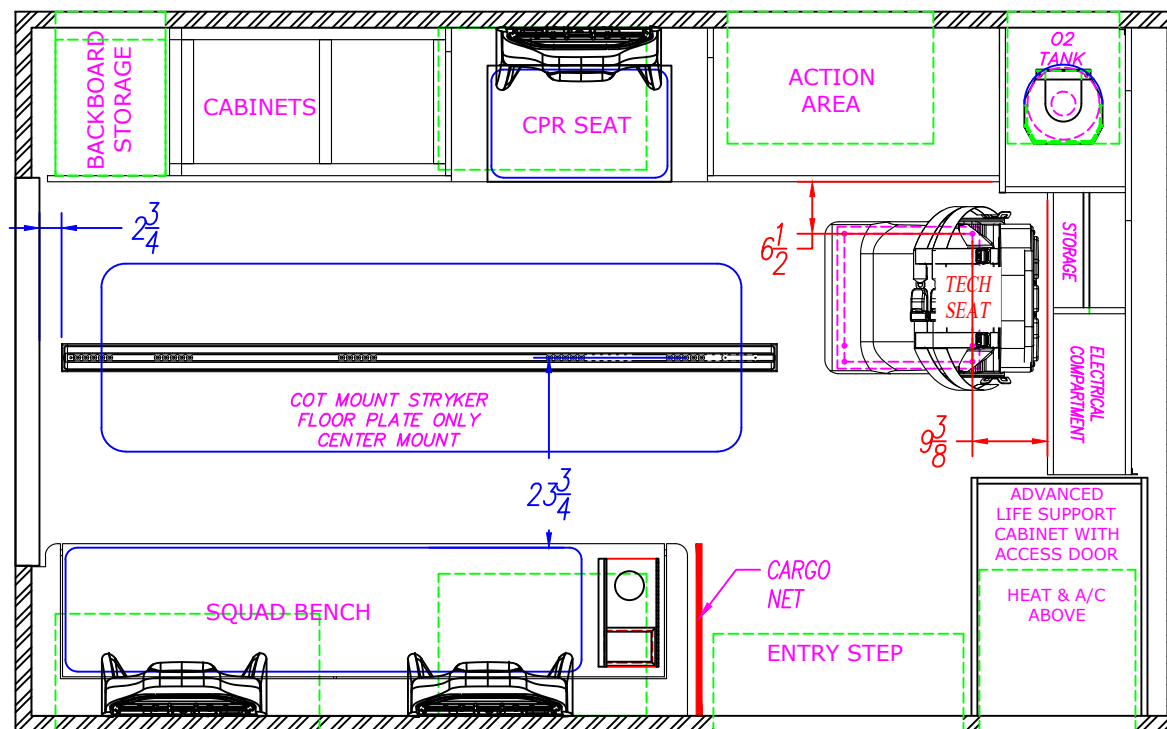

CHEVY G-3500-GAS 139" W.B.
146" RP90-ES TYPE III

DESCRIPTION:

PATIENT AREA PLAN-CPR

DRAWN BY:

I. STANSBURY

DATE CREATED:

1/24/2024

SCALE:

1/2"=1'

REVISED BY:

I. STANSBURY

DATE REVISED:

6/11/2024

REVISION:

B

Note: Drawings are for reference only, measurements may vary from actual product.



3008 MOBILE DRIVE
ELKHART, IN 46514
PH: 574-266-0911
FAX: 574-266-6669

"LET US SHOW YOU THE MEDIX DIFFERENCE"
WWW.MEDIXAMBULANCE.COM

Dealer: GORMAN

Approved By:


Date:

Customer: LOCKPORT

23-91286

Sheet
E

TECNIQ CABINET LIGHTS IN CABINET: A1-3, C

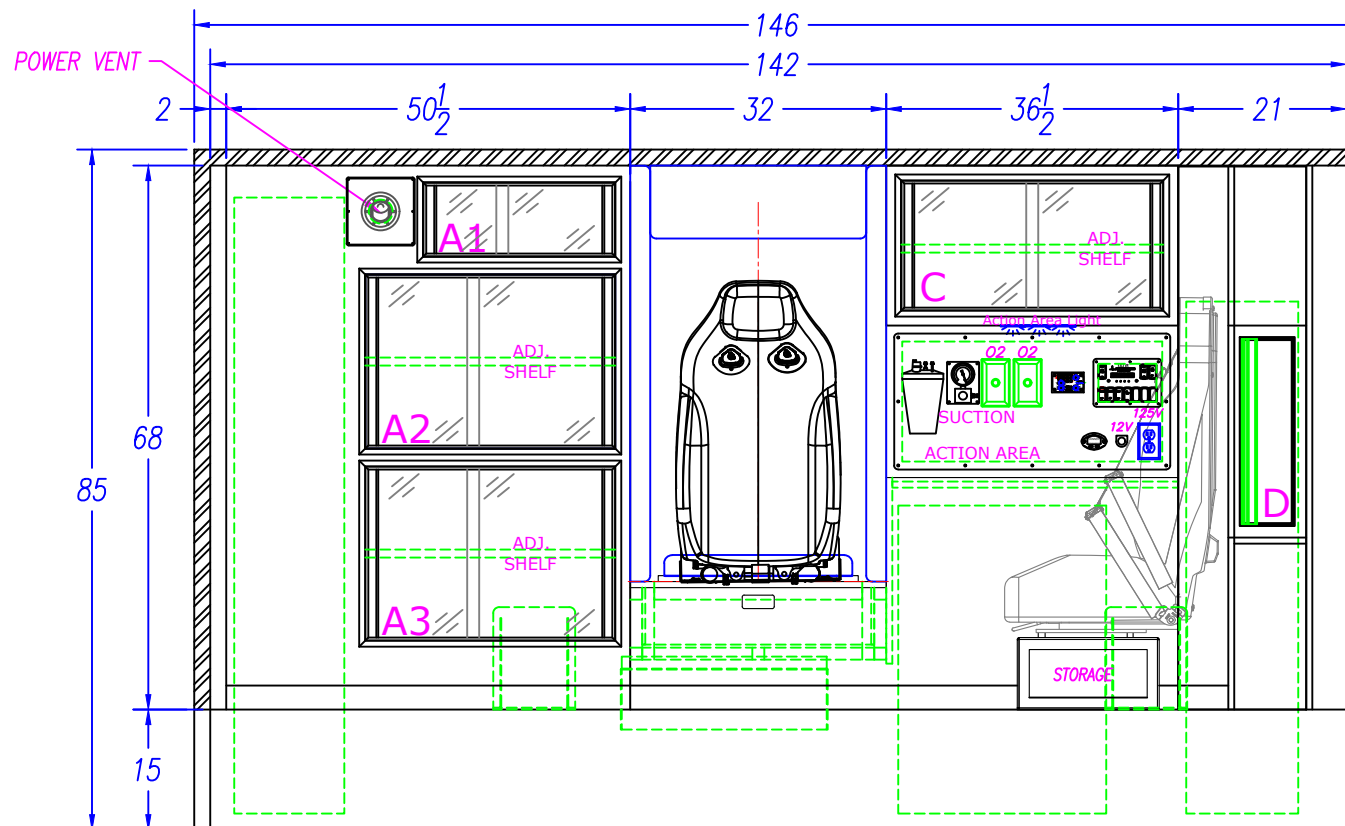

INTERIOR CABINET STORAGE

ITEM	HEIGHT	WIDTH	DEPTH	SPECIAL NOTE
A1	9 3/4"	19 3/4"	15"	
A2-3	21 3/4"	27"	15"	
C	16 1/4"	32 3/4"	15"	
D	23 1/2"	6 3/4"	16 1/4"	

CHEVY G-3500-GAS 139" W.B.
146" RP90-ES TYPE III

STREET SIDE INTERIOR-CPR


DESCRIPTION:		
DRAWN BY:	DATE CREATED:	SCALE:
I. STANSBURY	1/24/2024	1/2"=1'
REVISED BY:	DATE REVISED:	REVISION:
I. STANSBURY	6/11/2024	B



Note: Drawings are for reference only, measurements may vary from actual product.



3008 MOBILE DRIVE
ELKHART, IN 46514
PH: 574-266-0911
FAX: 574-266-6669

"LET US SHOW YOU THE MEDIX DIFFERENCE"
WWW.MEDIXAMBULANCE.COM

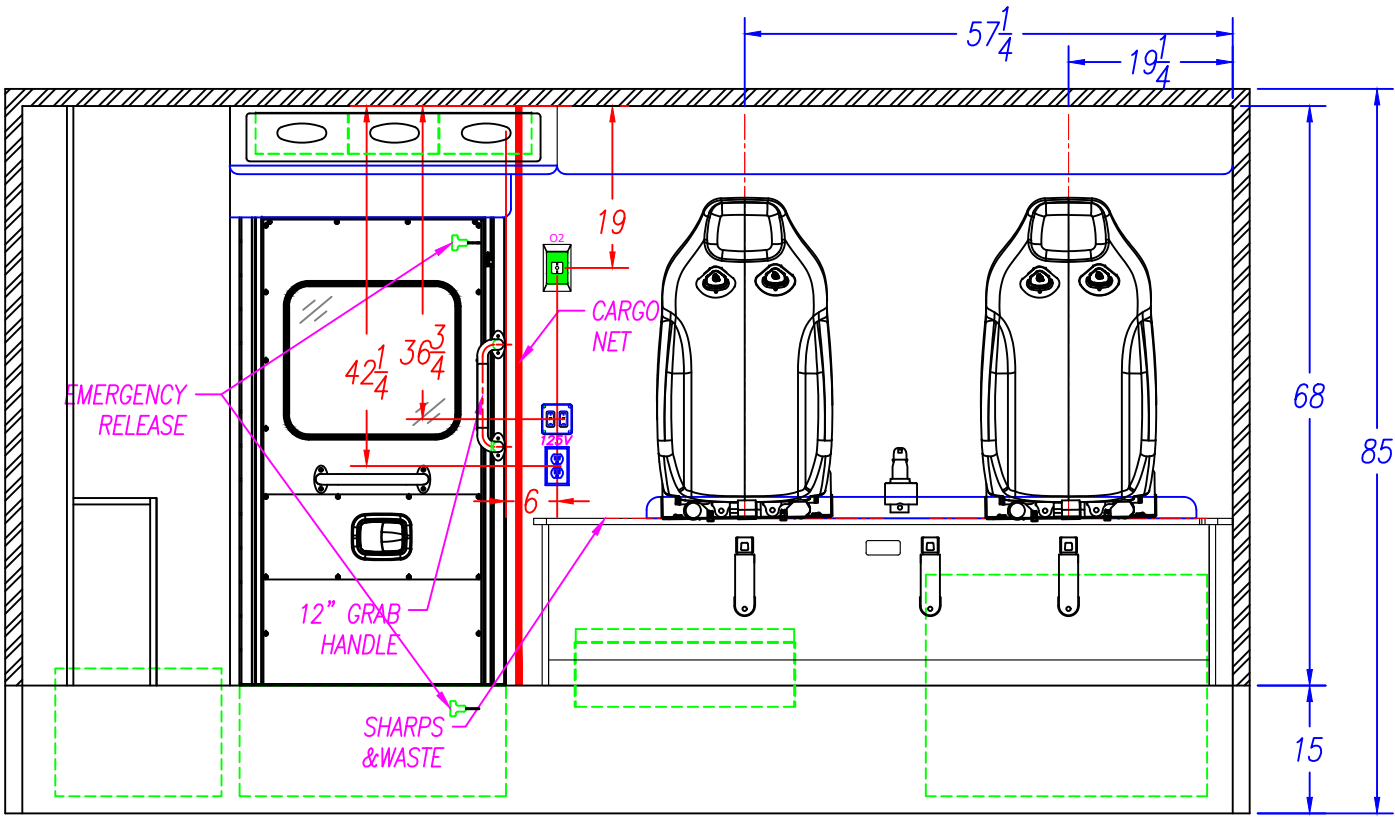

  4" SEATBELT PLATE LOCATION				WELD SHOP	30	INCHES	NOTE: THIS DIMENSION IS FROM THE BOTTOM OF THE WALL TO THE BOTTOM OF THE 4" PLATE.						
				CABINET SHOP	NOTE: THE HOLES FOR THE TOP SEATBELT BOLTS ARE 1 ¼" FROM THE TOP OF THE SQUAD BENCH TO THE CENTER OF THE SEATBELT BOLT. NOTE: THE HOLES FOR THE BOTTOM SEATBELT BOLTS ON THE SQUAD BENCH ARE 9 ⅝" FROM THE TOP OF THE FLOOR TO THE CENTER OF THE BOLT.								
				NOTE: READ THE DIMENSIONS FROM RIGHT TO LEFT AS VIEWED		THE LOCATION OF THE BOTTOM SEATBELT HOLES ARE FROM THE REAR OF THE SQUAD BENCH TO THE CENTER OF THE ½" HOLE		BOTTOM			57 ¼"	35 ¼"	19 ¼"
		THE LOCATION OF THE TOP SEATBELT HOLES ARE FROM THE REAR WALL TO THE CENTER OF THE ½" HOLE		TOP			57 ¼"	39"	19 ¼"				
INTERIOR CABINET STORAGE					CHEVY G—3500—GAS 139" W.B. 146" RP90—ES TYPE III					 3008 MOBILE DRIVE ELKHART, IN 46514 PH: 574-266-0911 FAX: 574-266-6669 "LET US SHOW YOU THE MEDIX DIFFERENCE" WWW.MEDIXAMBULANCE.COM			
ITEM	HEIGHT	WIDTH	DEPTH	SPECIAL NOTE	DESCRIPTION: CURB SIDE INTERIOR								
A					DRAWN BY: I.STANSBURY		DATE CREATED: 1/24/2024	SCALE: 1/2"=1'					
B					REVISED BY: I.STANSBURY		DATE REVISED: 6/11/2024	REVISION: B					
C					Note: Drawings are for reference only, measurements may vary from actual product.								
D													
E													
F													

Dealer: GORMAN

Approved By:


Date:

Customer: LOCKPORT

23-91286

Sheet
G

TECNIQ STRIP LIGHT IN ALS

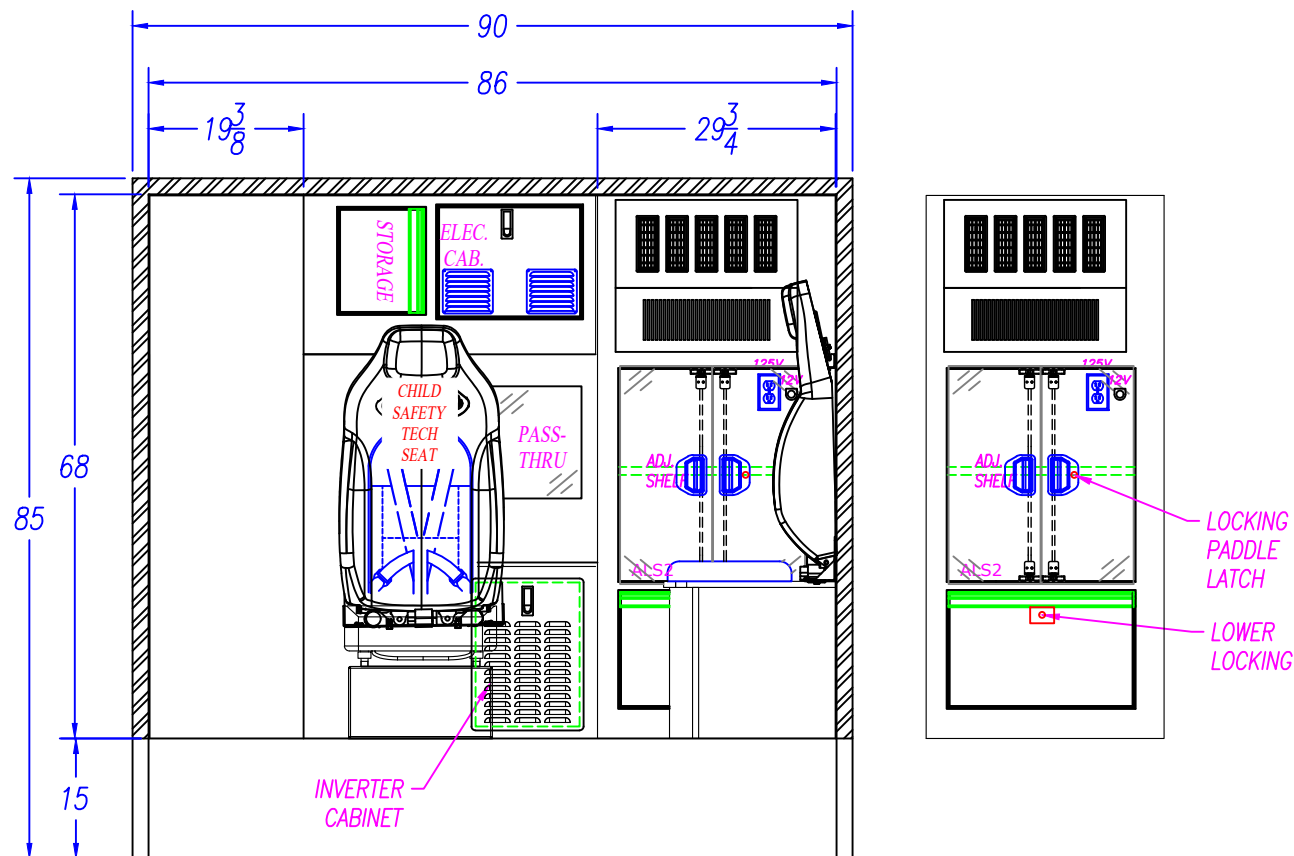

INTERIOR CABINET STORAGE

ITEM	HEIGHT	WIDTH	DEPTH	SPECIAL NOTE
ALS-1	14 ³ / ₈ "	23 ¹ / ₂ "	20 ¹ / ₂ "	
ALS-2	26 ¹ / ₈ "	23 ¹ / ₂ "	20 ¹ / ₂ "	

CHEVY G-3500-GAS 139" W.B.
146" RP90-ES TYPE III

FRONT ELEVATION

DESCRIPTION:			FRONT ELEVATION		
DRAWN BY:		DATE CREATED:		SCALE:	
I. STANSBURY		1/24/2024		1/2"=1'	
REVISED BY:		DATE REVISED:		REVISION:	
I. STANSBURY		6/11/2024		B	

Note: Drawings are for reference only, measurements may vary from actual product.



3008 MOBILE DRIVE
ELKHART, IN 46514
PH: 574-266-0911
FAX: 574-266-6669

"LET US SHOW YOU THE MEDIX DIFFERENCE"
WWW.MEDIXAMBULANCE.COM

Dealer: GORMAN


Approved By:

Date:

Customer: LOCKPORT

23-91286

Sheet
H

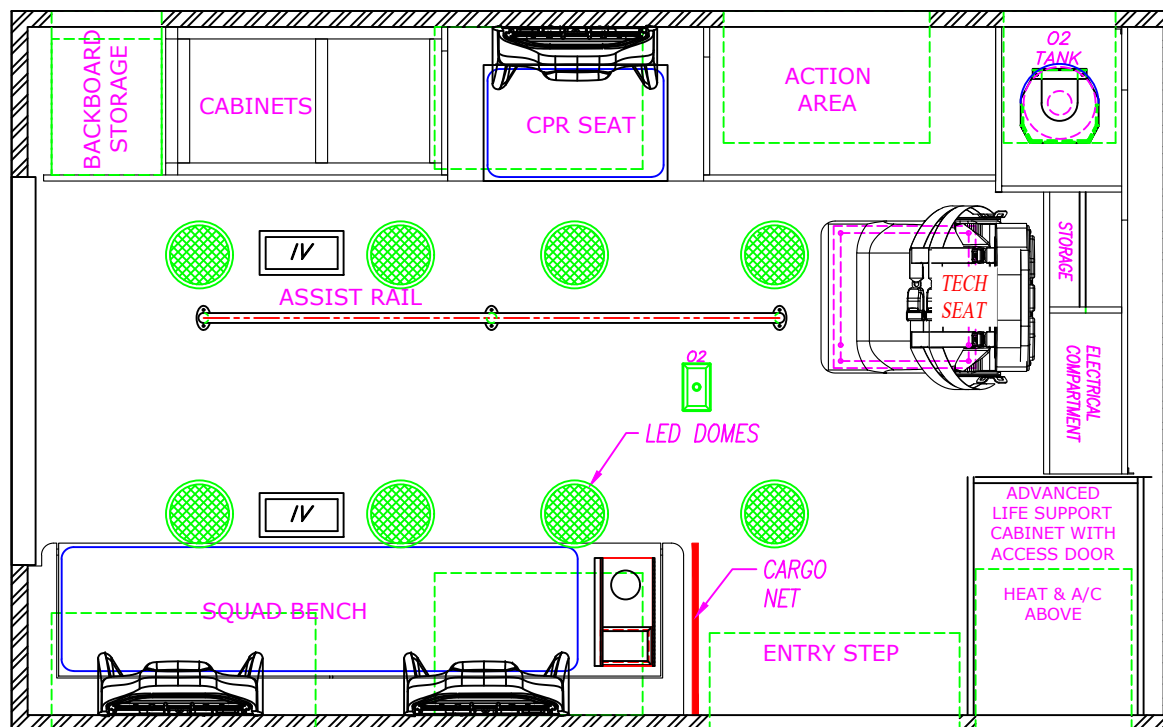

CHEVY G-3500-GAS 139" W.B.
146" RP90-ES TYPE III

DESCRIPTION:

CEILING LAYOUT-CPR

DRAWN BY:

I. STANSBURY

DATE CREATED:

1/24/2024

SCALE:

1/2"=1'

REVISED BY:

I. STANSBURY

DATE REVISED:

6/11/2024

REVISION:

B

Note: Drawings are for reference only, measurements may vary from actual product.



3008 MOBILE DRIVE
ELKHART, IN 46514
PH: 574-266-0911
FAX: 574-266-6669

"LET US SHOW YOU THE MEDIX DIFFERENCE"
WWW.MEDIXAMBULANCE.COM

Dealer: GORMAN


Approved By:

Date:

Customer: LOCKPORT

23-91286

Sheet

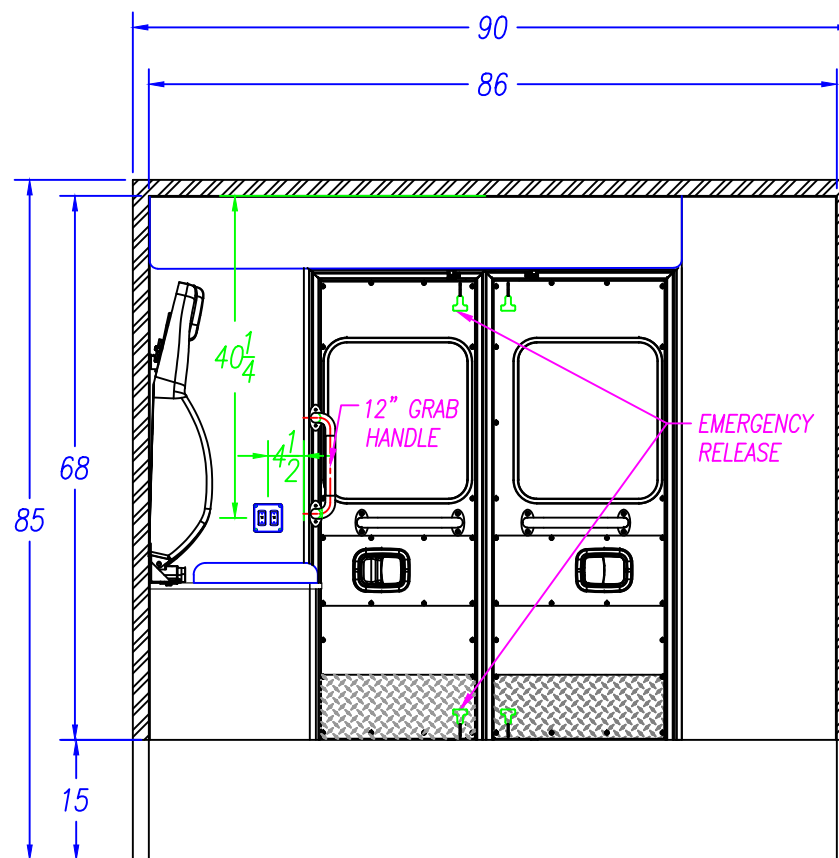

CHEVY G-3500-GAS 139" W.B.
146" RP90-ES TYPE III

DESCRIPTION:

REAR ELEVATION

DRAWN BY:

I. STANSBURY

DATE CREATED:

1/24/2024

SCALE:

1/2"=1'

REVISED BY:

I. STANSBURY

DATE REVISED:

6/11/2024

REVISION:

B

Note: Drawings are for reference only, measurements may vary from actual product.



3008 MOBILE DRIVE
ELKHART, IN 46514
PH: 574-266-0911
FAX: 574-266-6669

"LET US SHOW YOU THE MEDIX DIFFERENCE"
WWW.MEDIXAMBULANCE.COM

Dealer: GORMAN

Approved By:





Date:

Customer: LOCKPORT

23-91286

Sheet

J

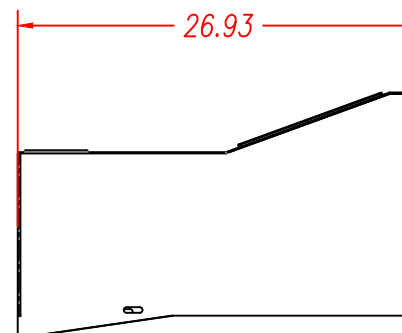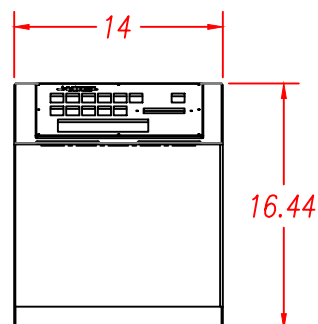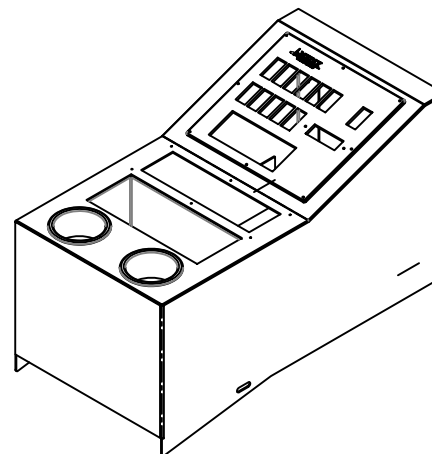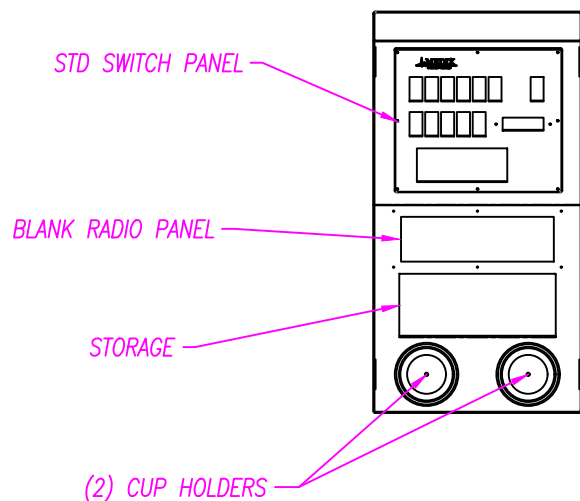

CHEVY G-3500-GAS 139" W.B.
146" RP90-ES TYPE III

DESCRIPTION:

FRONT CONSOLE

DRAWN BY:

I. STANSBURY

DATE CREATED:

1/24/2024

SCALE:

1/2"=1'

REVISED BY:

I. STANSBURY

DATE REVISED:

6/11/2024

REVISION:

B

Note: Drawings are for reference only, measurements may vary from actual product.



3008 MOBILE DRIVE
ELKHART, IN 46514
PH: 574-266-0911
FAX: 574-266-6669

"LET US SHOW YOU THE MEDIX DIFFERENCE"
WWW.MEDIXAMBULANCE.COM